

WALLS LEGEND

- 2x6 WALL
- 2x4 WALL
- 2x6 PLUMBING WALL

SQUARE FOOTAGE

LIVING / KITCHEN	133
BATHROOM 1:	50
BATHROOM 2:	50
BEDROOM 1:	100
BEDROOM 2:	100
BEDROOM 3:	100
TOTAL LIVING AREA:	737

CASITA ALABAMA C - FLOOR PLAN

SCALE: 1/4" = 1'-0"

DRAWING: J.A.C.
SCALE: INDICATED

COLI STUDIO
CASITA ALABAMA C 737 SQFT
200 E Van Buren St Phoenix, AZ 85004
FLOOR PLAN

DATE:
SEPT, 2,024


SHEET No.

A.01




COLI STUDIOS
200 E Van Buren St
Phoenix, AZ 85004

Notes:

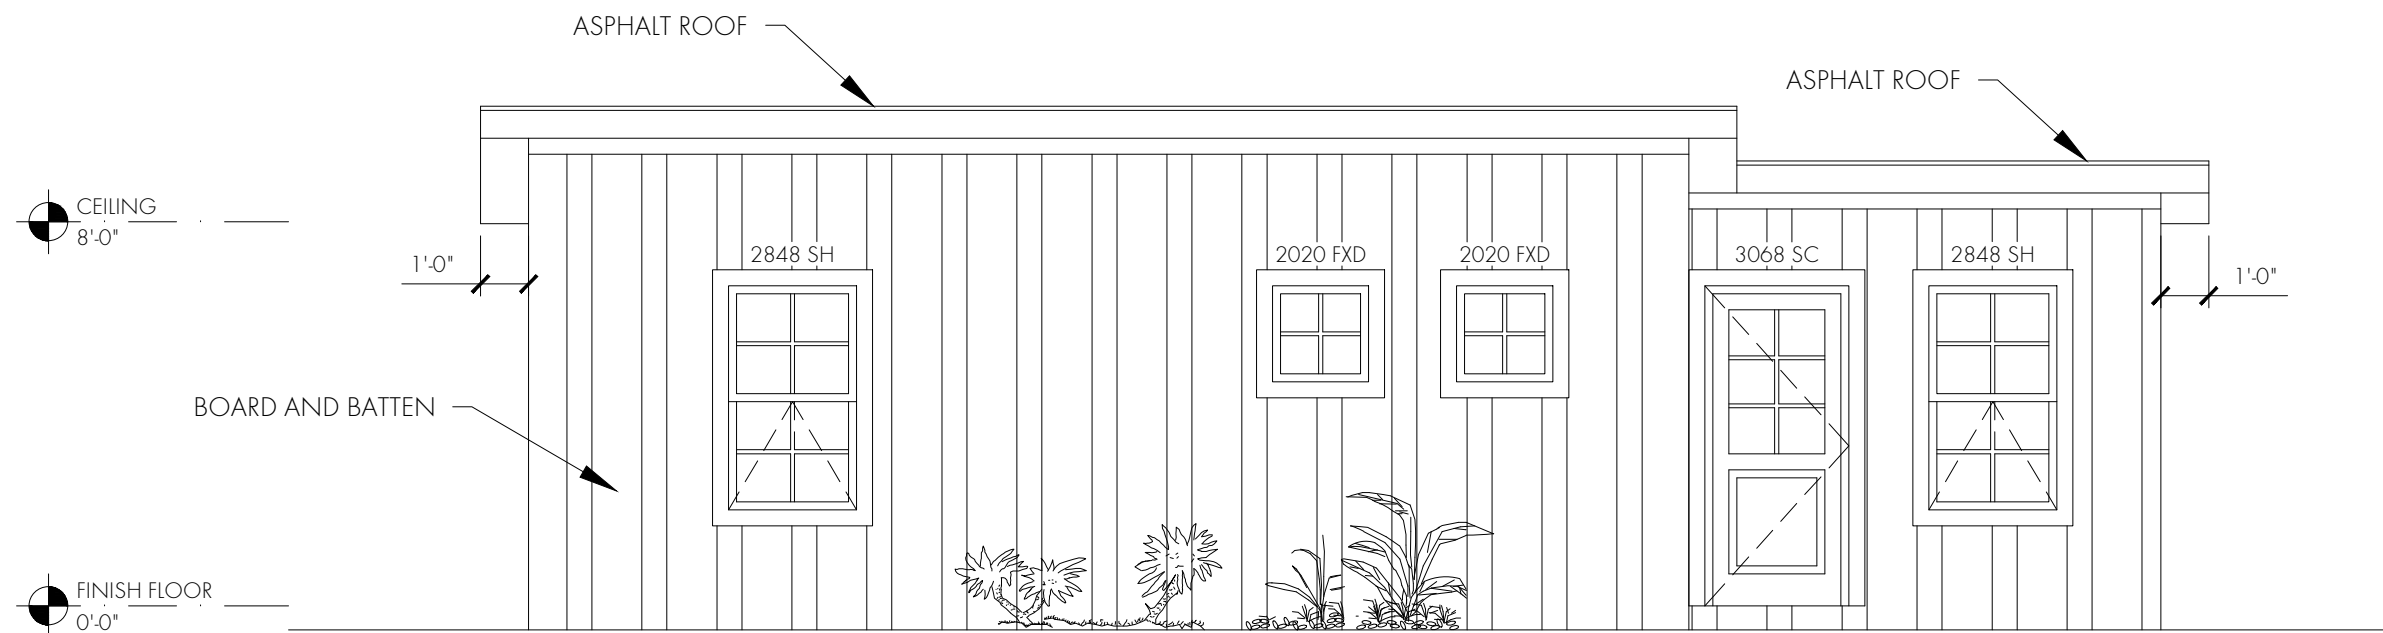

FRONT ELEVATION
SCALE: 1/4"=1'-0"

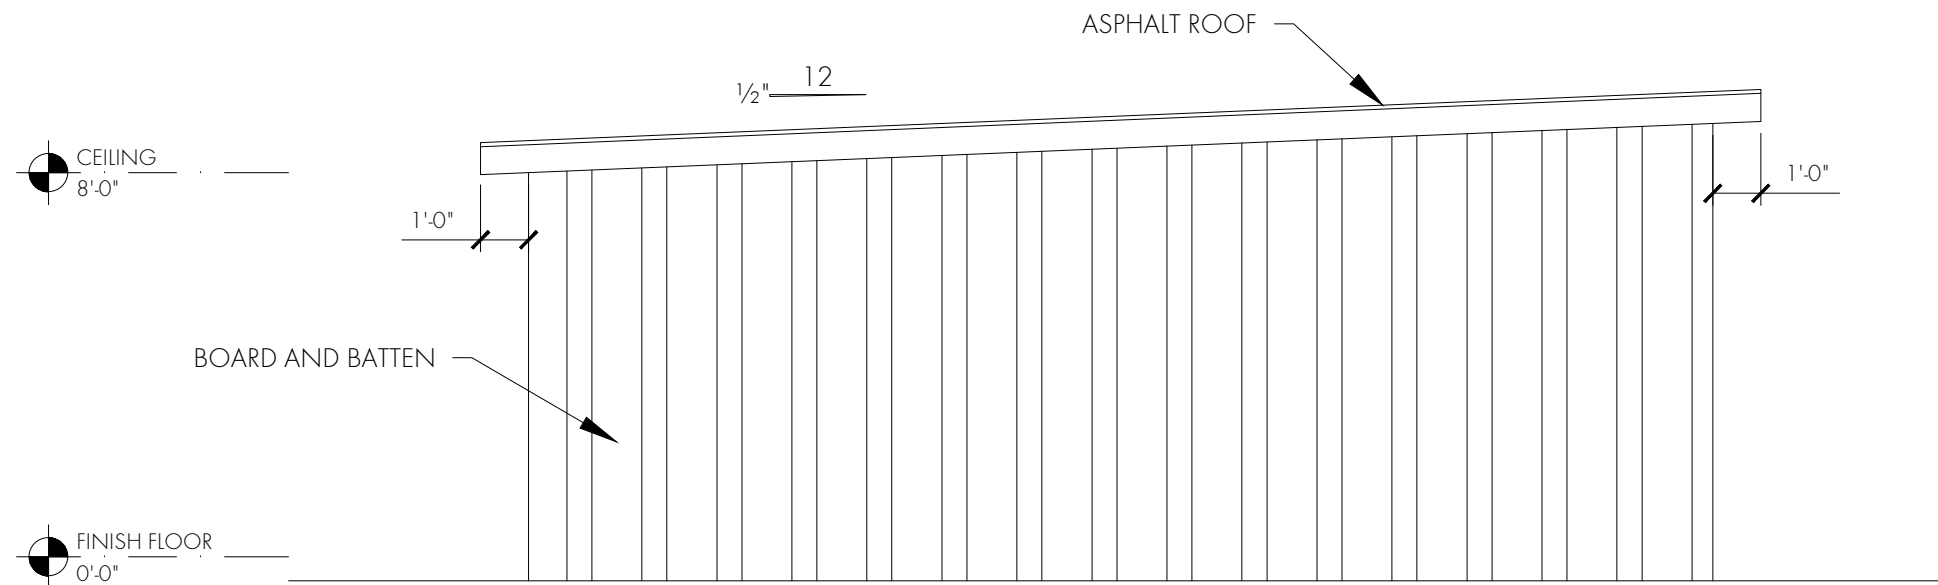

LEFT ELEVATION
SCALE: 1/4"=1'-0"

DRAWING: J.A.C.
SCALE: INDICATED

COLI STUDIO
CASITA ALABAMA C 737 SQFT
200 E Van Buren St Phoenix, AZ 85004
ELEVATION PLANS


DATE:
SEPT, 2,024

SHEET No.
A.02




COLI STUDIOS
200 E Van Buren St
Phoenix, AZ 85004

Notes:

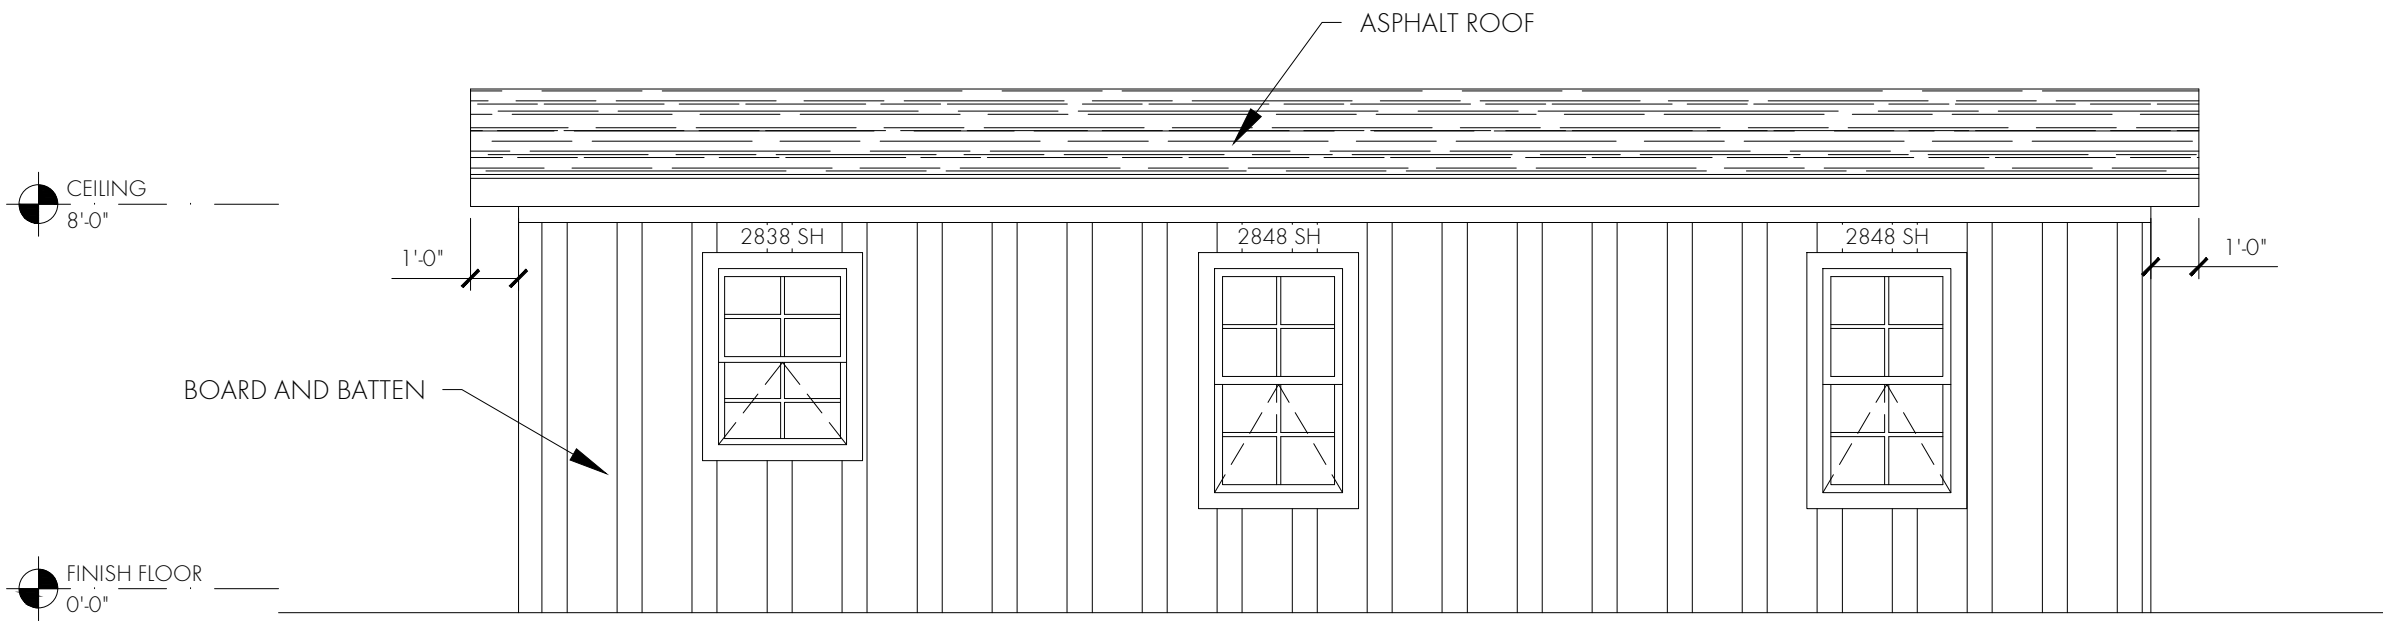

REAR ELEVATION
SCALE: 1/4"=1'-0"

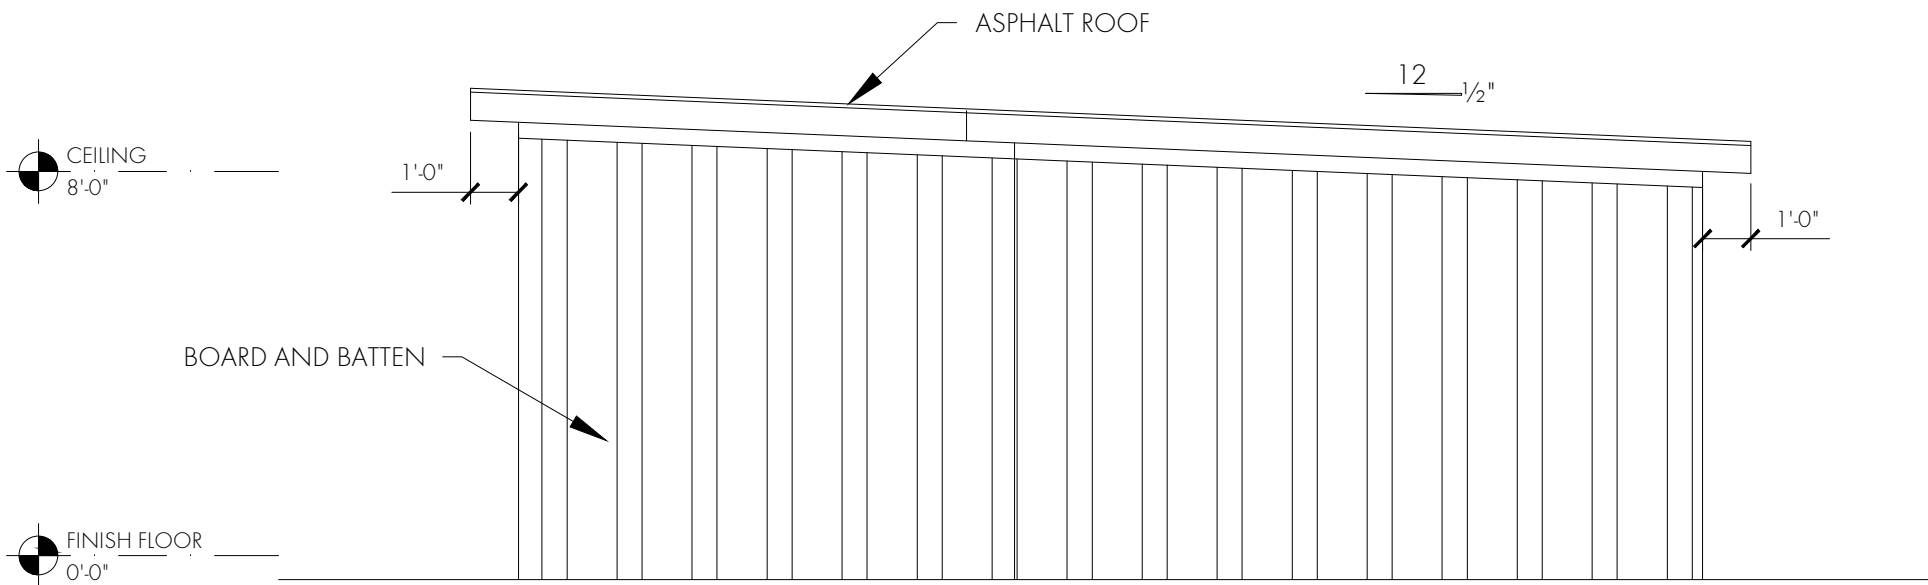

RIGHT ELEVATION
SCALE: 1/4"=1'-0"

DRAWING: J.A.C.
SCALE: INDICATED

COLI STUDIO
CASITA ALABAMA C 737 SQFT
200 E Van Buren St Phoenix, AZ 85004
ELEVATION PLANS

DATE:
SEPT, 2,024

SHEET No.
A.03