


CASITA ARIZONA - FLOOR PLAN
SCALE: 1/4" = 1'-0"

SCALE: INDICATED
DRAWING: J.A.C.

COLI STUDIO
ADU / CASITA "ARIZONA" 800 SQFT
FLOOR PLAN

DATE:
AUGUST, 2024
SHEET No.

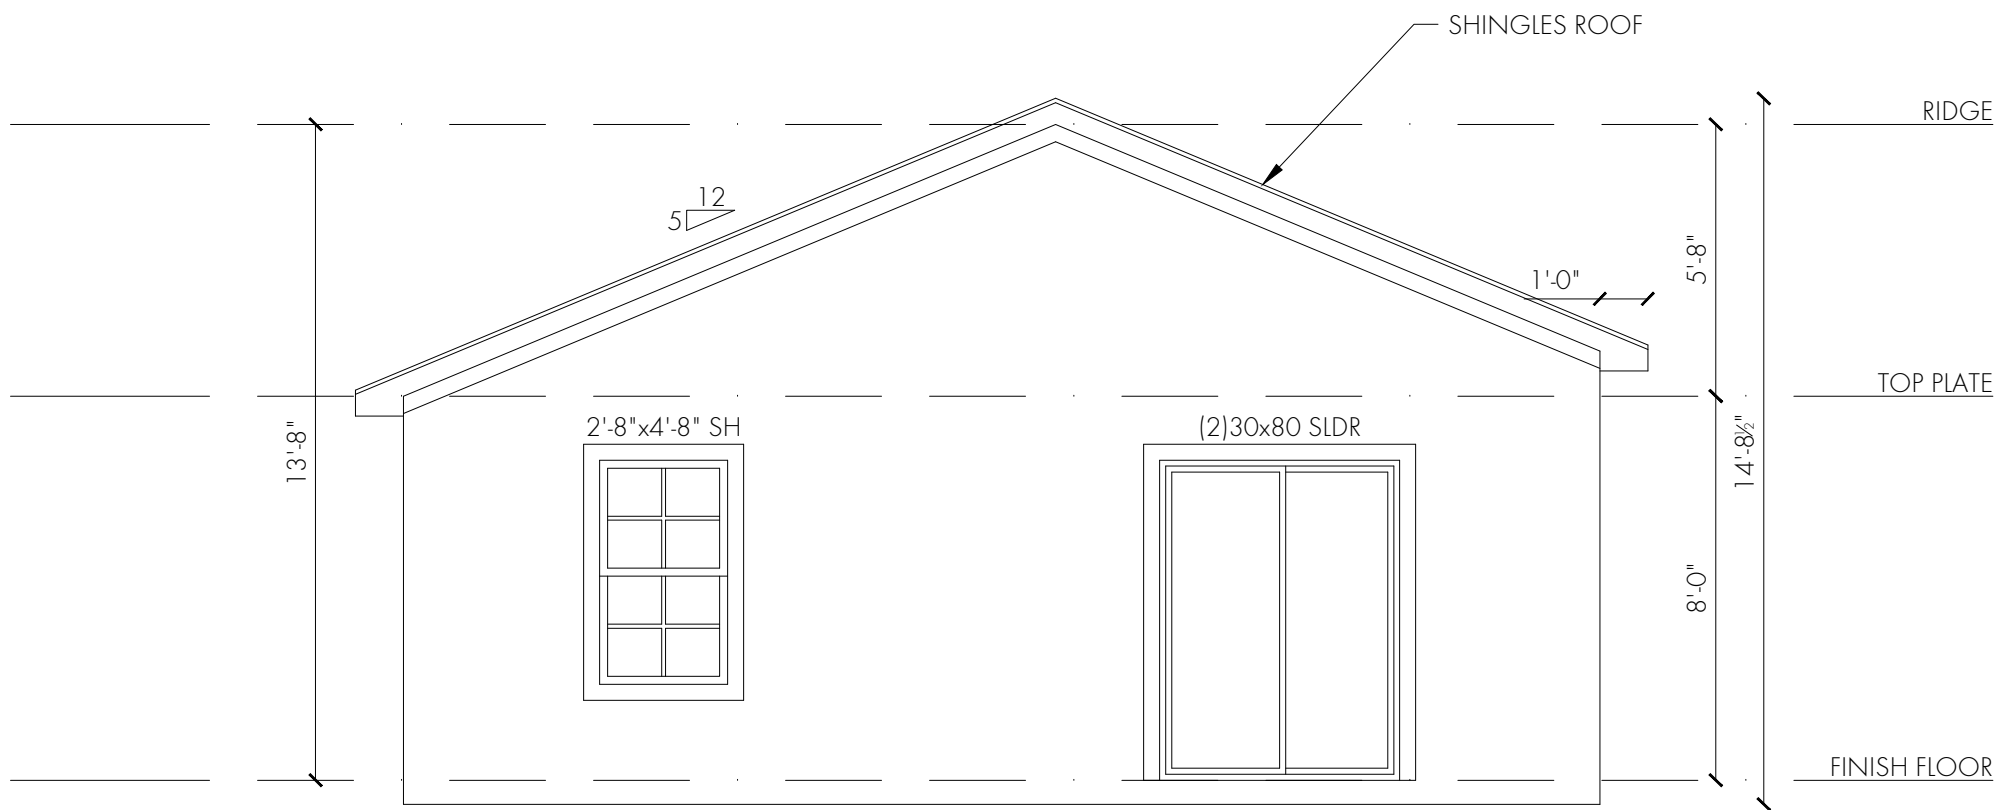

CASITA ARIZONA - FRONT ELEVATION

SCALE: 1/4" = 1'-0"

COLI STUDIO
ADU / CASITA "ARIZONA" 800 SQFT
FRONT ELEVATION
SCALE: INDICATED
DRAWING: J.A.C.

DATE:
AUGUST, 2024
SHEET No.



DRAWING: J.A.C.


SCALE: INDICATED

COLI STUDIO

ADU / CASITA "ARIZONA" 800 SQFT
LEFT ELEVATION


DATE:
AUGUST, 2024
SHEET No.

3

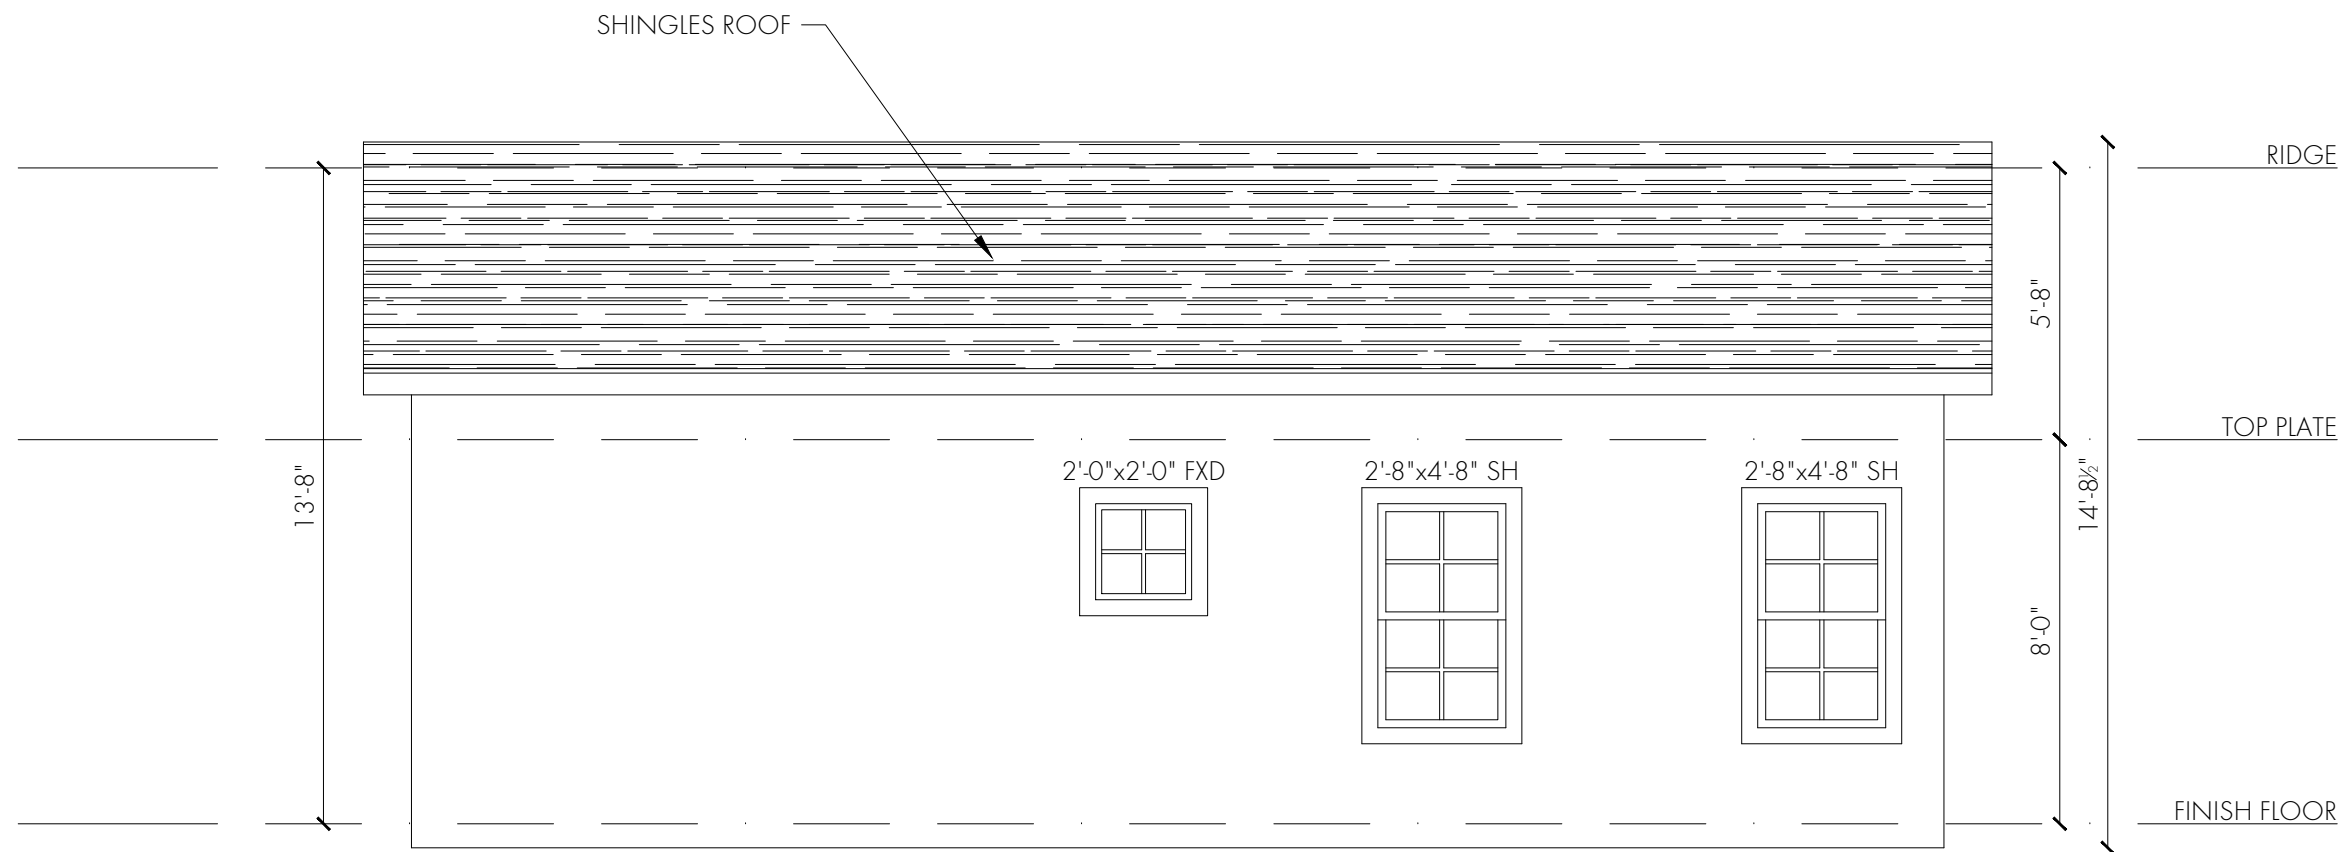

CASITA ARIZONA - LEFT ELEVATION

SCALE: 1/4"=1'-0"

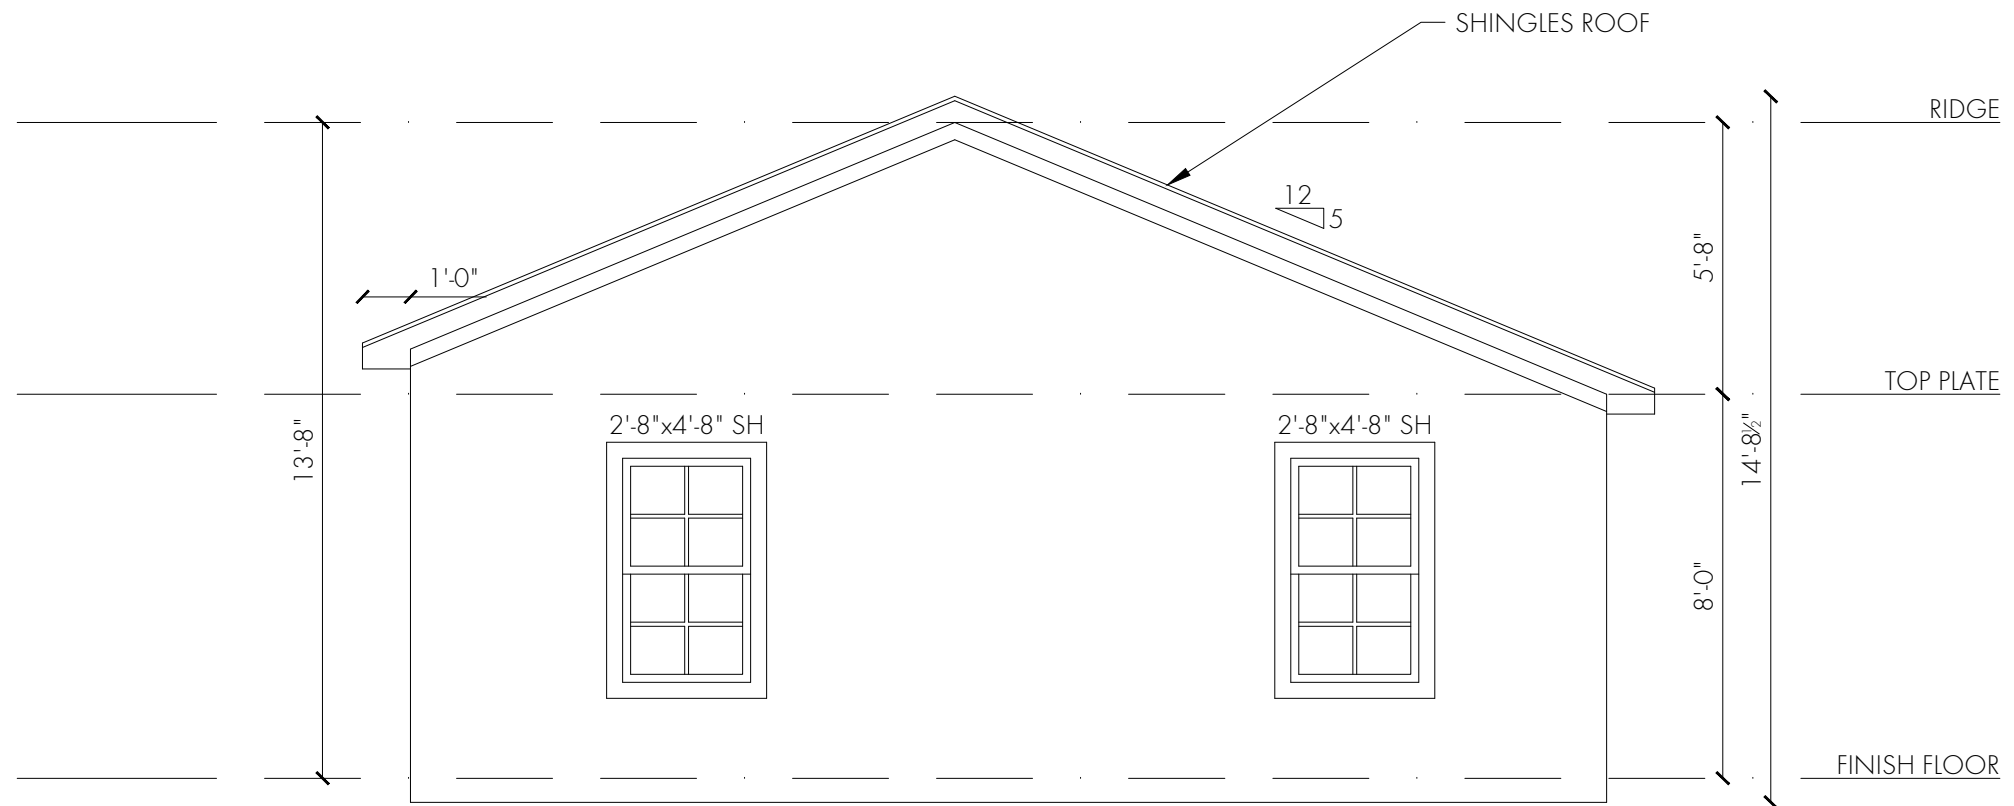

CASITA ARIZONA - REAR ELEVATION

SCALE: 1/4" = 1'-0"

DRAWING: J.A.C.

SCALE: INDICATED

COLI STUDIO
ADU / CASITA "ARIZONA" 800 SQFT
REAR ELEVATION

DATE:
AUGUST, 2024
SHEET No.




DRAWING: J.A.C.

SCALE: INDICATED

COLI STUDIO
ADU / CASITA "ARIZONA" 800 SQFT
RIGHT ELEVATION

DATE:
AUGUST, 2024
SHEET No.

5

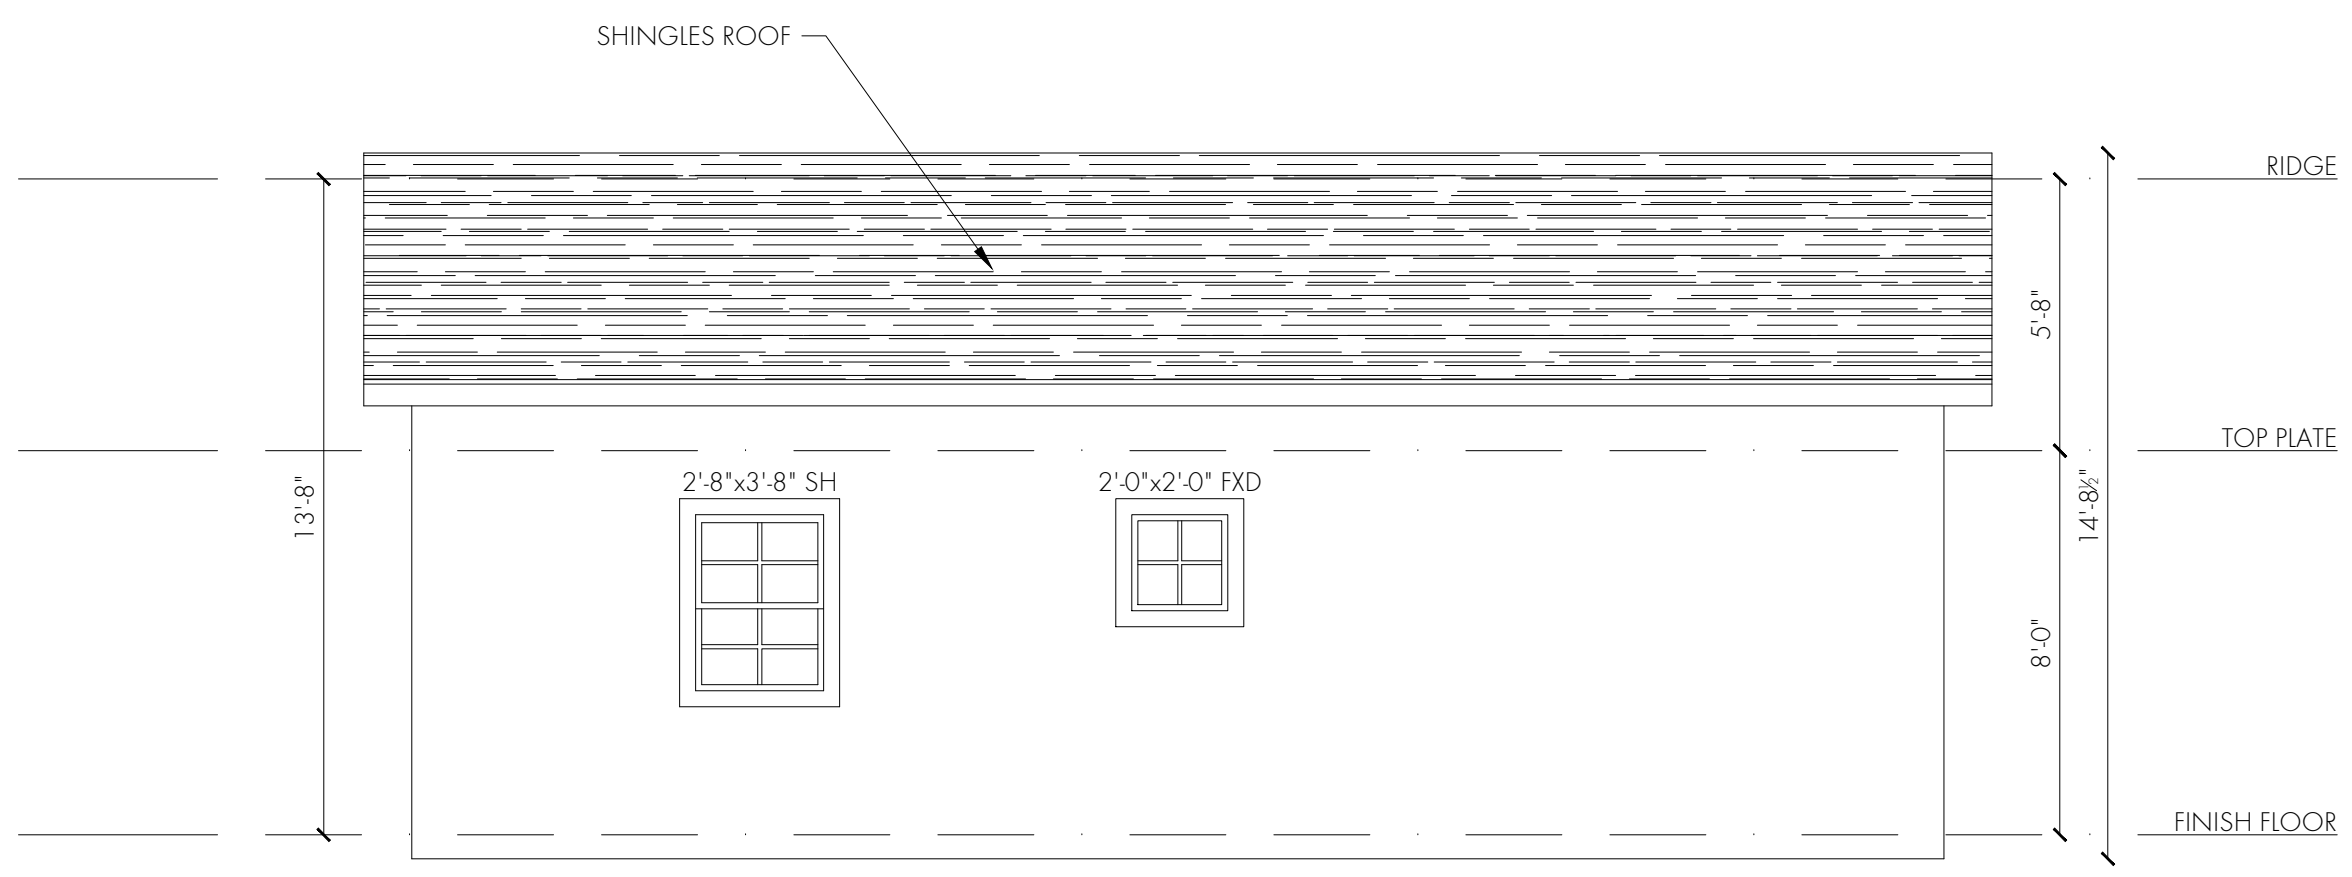

CASITA ARIZONA - RIGHT ELEVATION
SCALE: 1/4"=1'-0"