




COLI STUDIOS
200 E Van Buren St
Phoenix, AZ 85004

Notes:

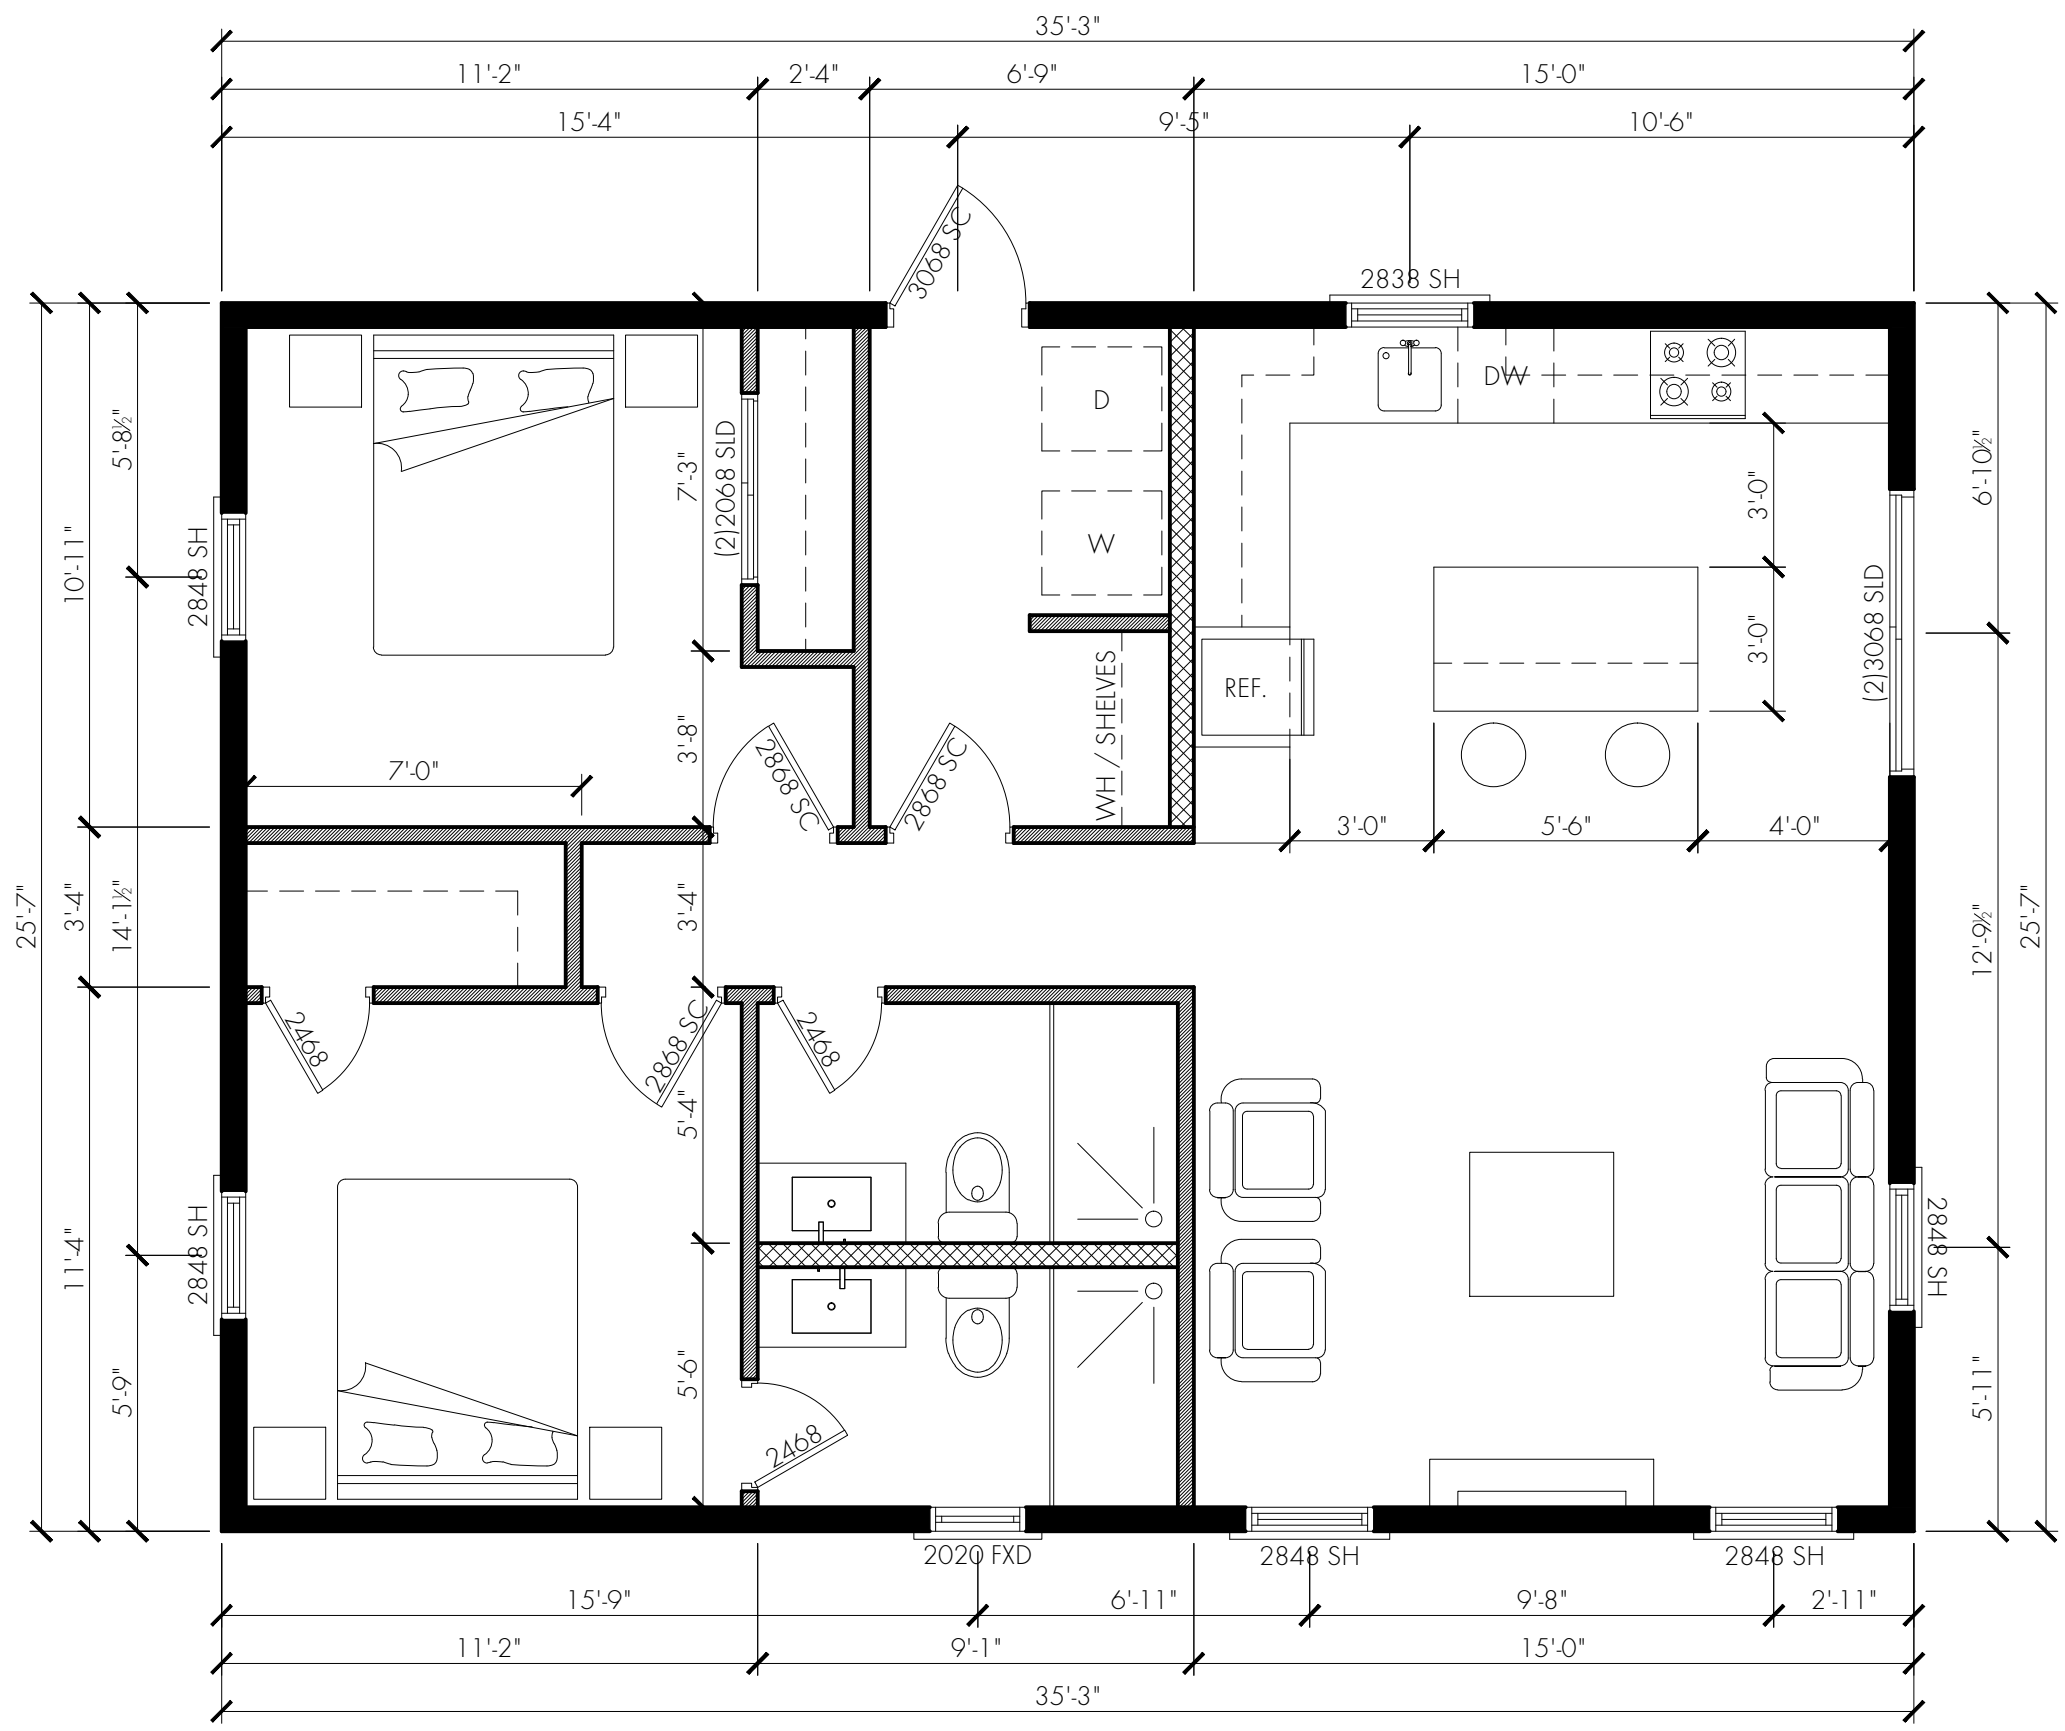

CASITA ARIZONA - FLOOR PLAN

SCALE: 1/4" = 1'-0"

COLI STUDIO
CASITA ARIZONA 901 SQFT
ADDRESS
FLOOR PLAN

DRAWING: J.A.C.
SCALE: INDICATED

DATE:
SEPT, 2,024

SHEET No.
A.01