

**SQUARE FOOTAGE**

LIVING ROOM:	125.54
KITCHEN:	100.66
BATHROOM:	42.16
BEDROOM 1:	82.99
BEDROOM 2:	100.50
<b>TOTAL LIVING AREA:</b>	<b>610.03</b>


**CASITA COLORADO - FLOOR PLAN**

SCALE: 1/4" = 1'-0"




COLI STUDIOS  
200 E Van Buren St  
Phoenix, AZ 85004

Notes:

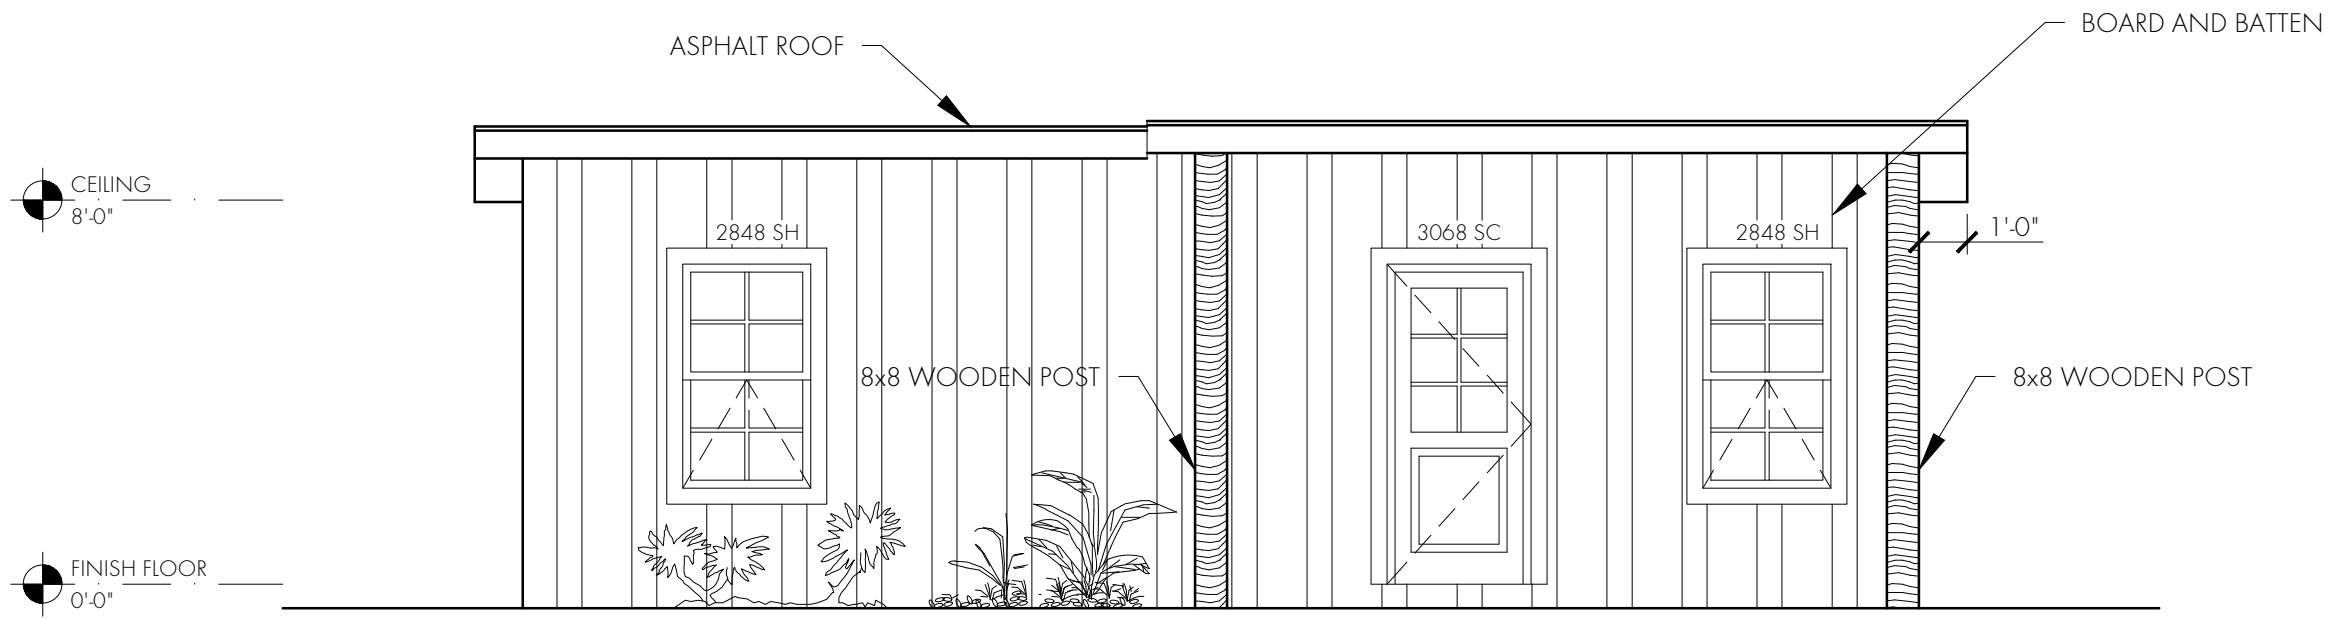

FRONT ELEVATION  
SCALE: 1/4"=1'-0"

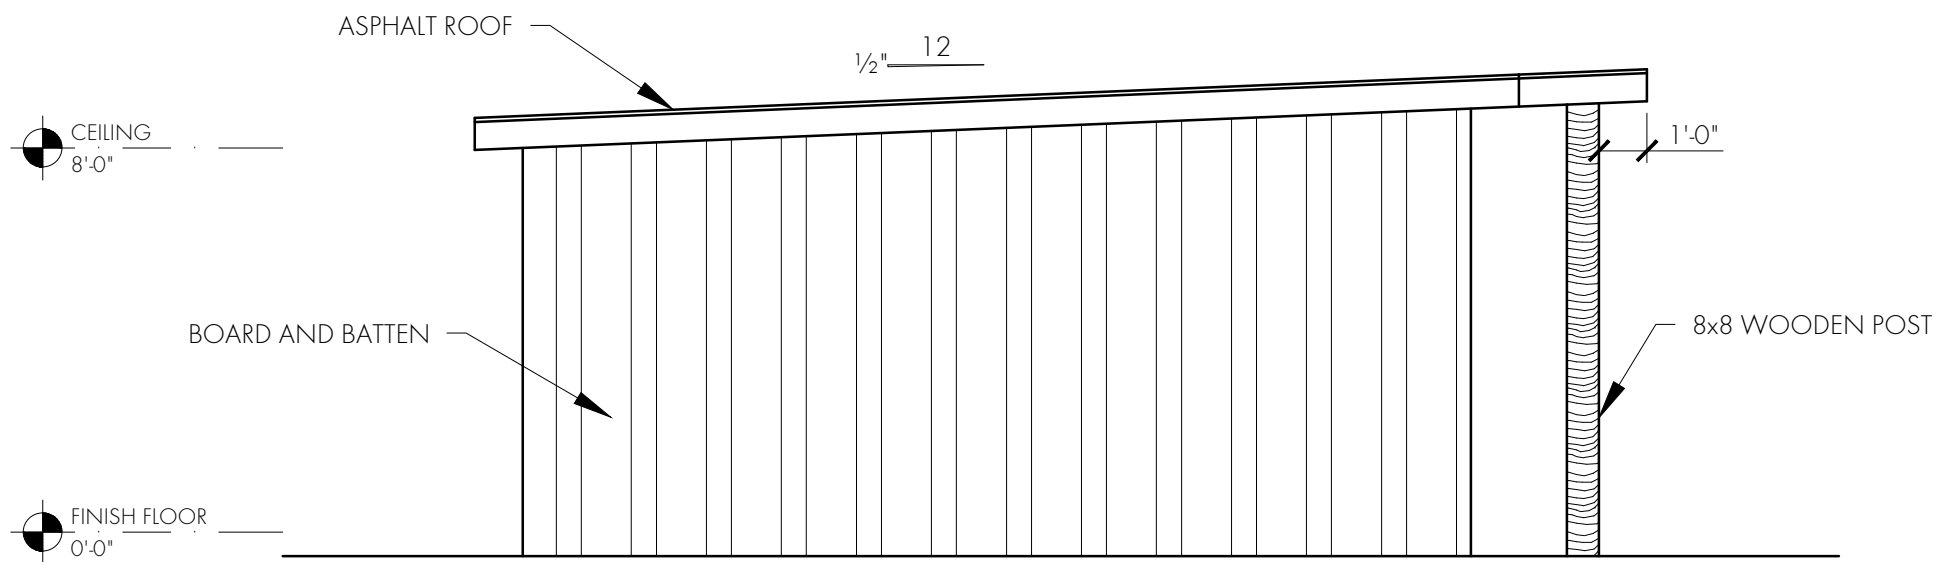

LEFT ELEVATION  
SCALE: 1/4"=1'-0"

DRAWING: J.A.C.  
SCALE: INDICATED

COLI STUDIO  
CASITA COLORADO 540 SQFT  
ADDRESS  
ELEVATION PLANS


DATE:  
SEPT, 2,024

SHEET No.  
**A.02**




COLI STUDIOS  
200 E Van Buren St  
Phoenix, AZ 85004

Notes:

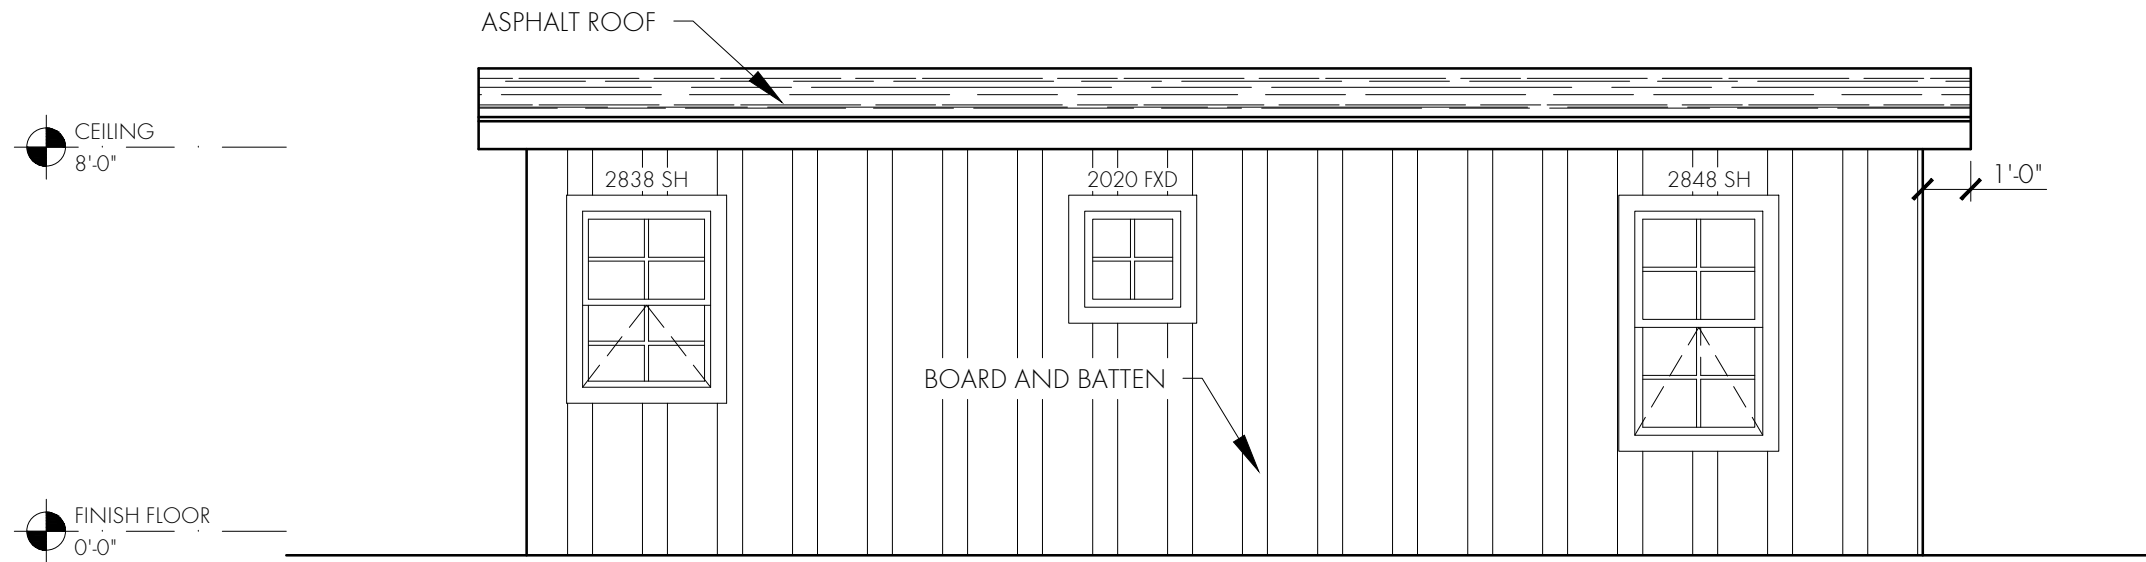

REAR ELEVATION  
SCALE: 1/4"=1'-0"

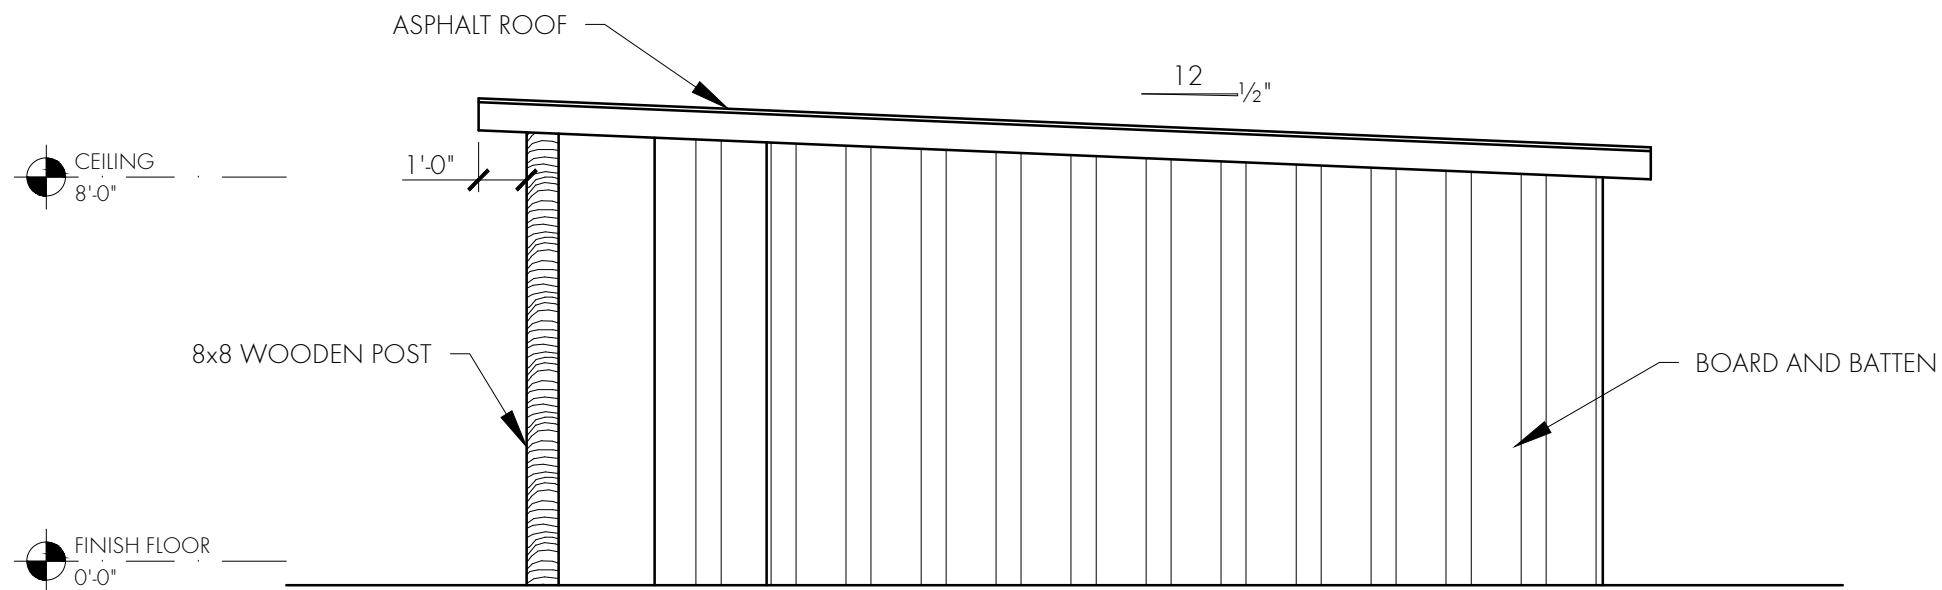

RIGHT ELEVATION  
SCALE: 1/4"=1'-0"

DRAWING: J.A.C.  
SCALE: INDICATED

COLI STUDIO  
CASITA COLORADO 540 SQFT  
ADDRESS  
ELEVATION PLANS

DATE:  
SEPT, 2,024

SHEET No.  
**A.02**