


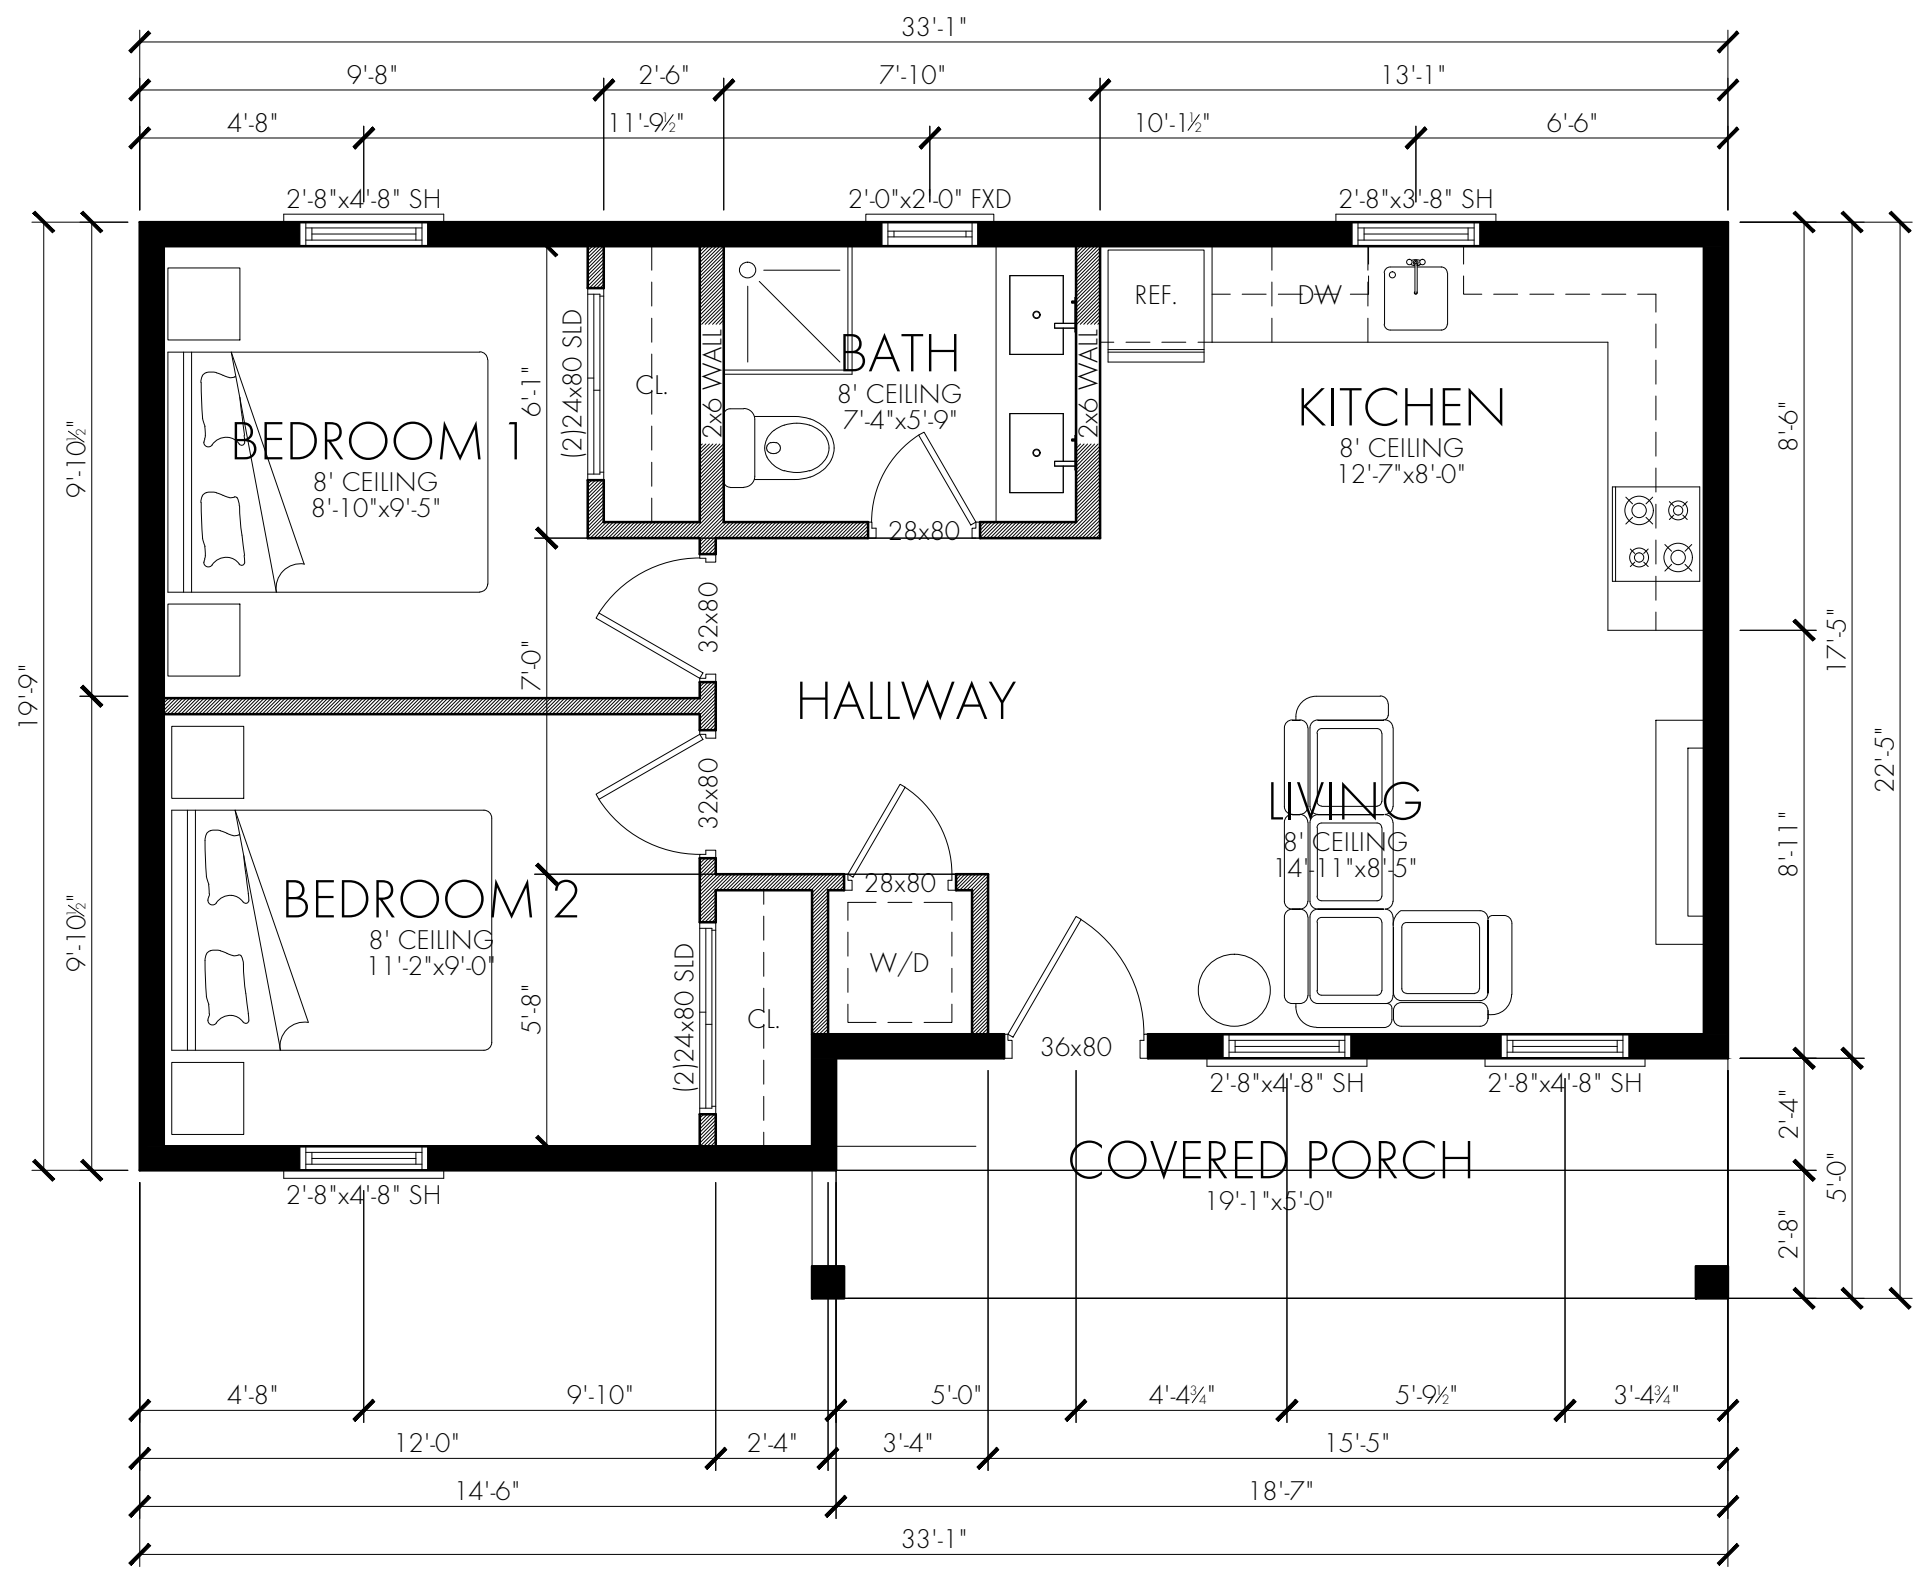

Notes:



SQUARE FOOTAGE

LIVING ROOM:	125.54
KITCHEN:	100.66
BATHROOM:	42.16
BEDROOM 1:	82.99
BEDROOM 2:	100.50
TOTAL LIVING AREA:	610.03

CASITA COLORADO - FLOOR PLAN

SCALE: 1/4" = 1'-0"

CLIENT NAME PROJECT
CASITA COLORADO 600 SQFT
ADDRESS
FLOOR PLAN

DRAWING: J.A.C.
SCALE: INDICATED


DATE:
SEPT, 2,024

SHEET No.
A.01




COLI STUDIOS
200 E Van Buren St
Phoenix, AZ 85004

Notes:

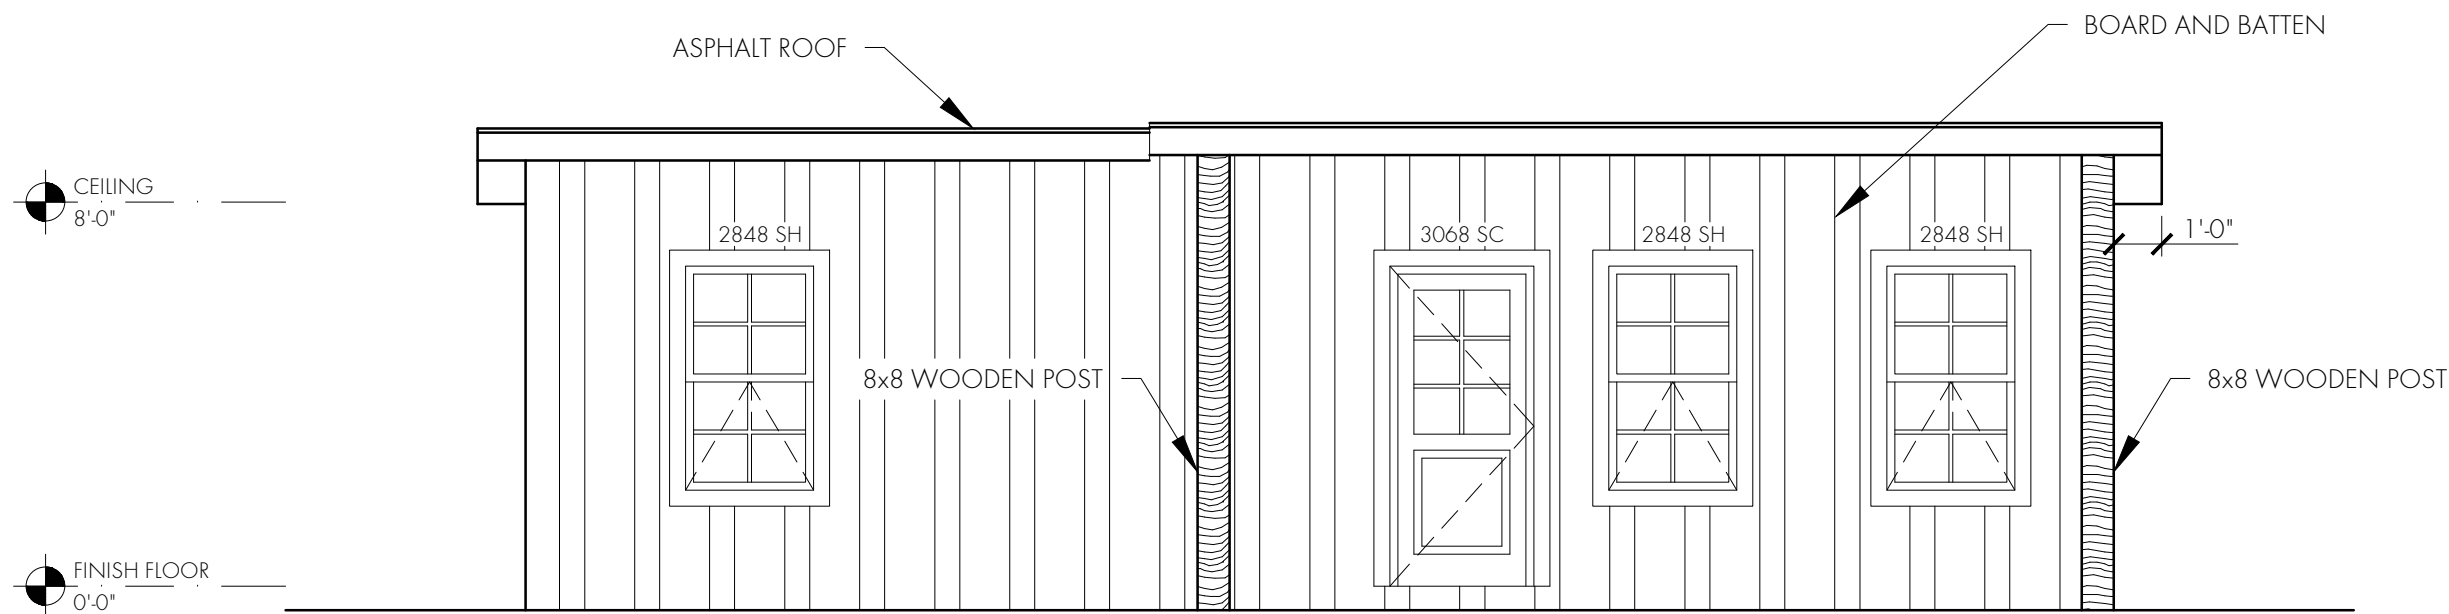

FRONT ELEVATION
SCALE: 1/4"=1'-0"

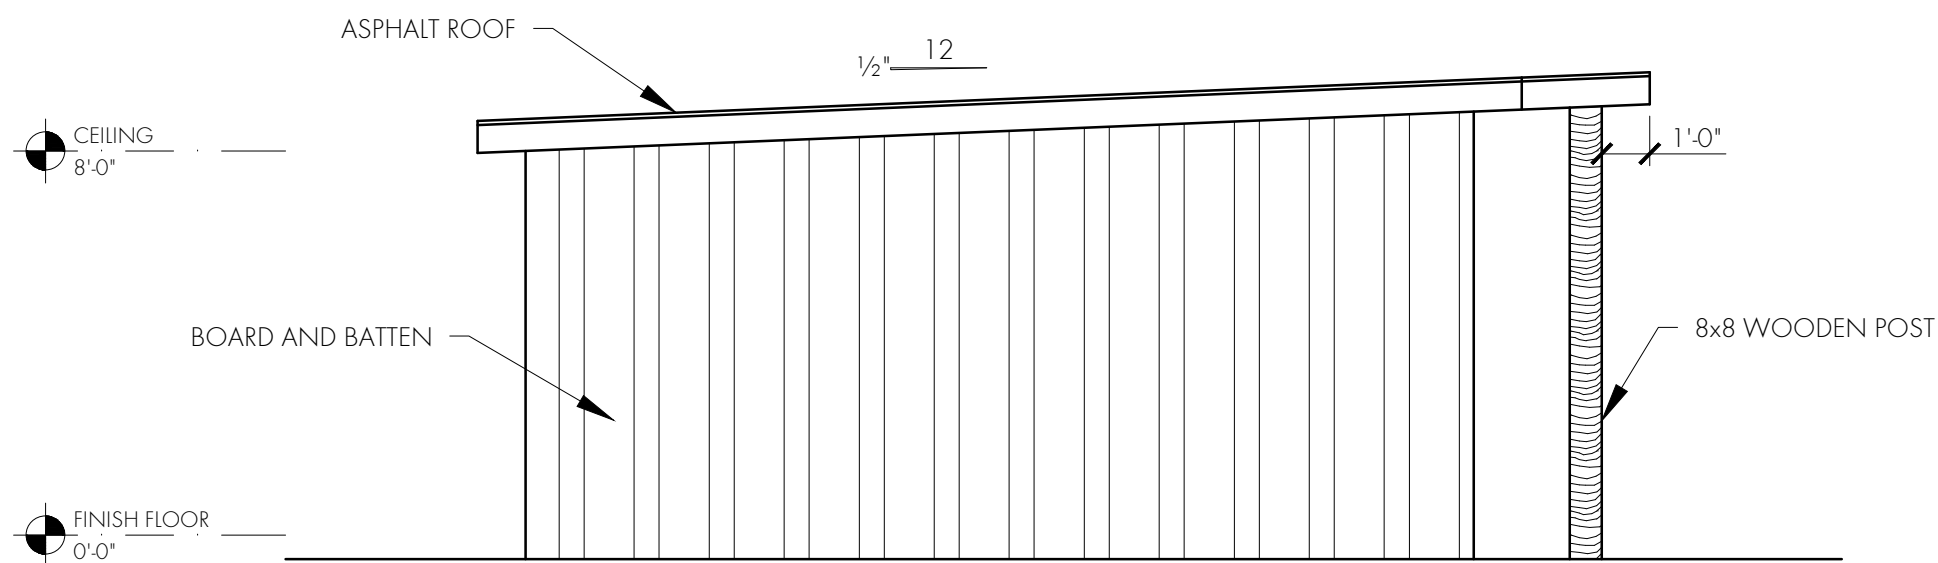

LEFT ELEVATION
SCALE: 1/4"=1'-0"

DRAWING: J.A.C.
SCALE: INDICATED

CLIENT NAME PROJECT
CASITA COLORADO 600 SQFT
ADDRESS
ELEVATION PLANS

DATE:
SEPT, 2,024

SHEET No.
A.02



COLI STUDIOS
200 E Van Buren St
Phoenix, AZ 85004


Notes:

DRAWING: J.A.C.
SCALE: INDICATED


CLIENT NAME PROJECT
CASITA COLORADO 600 SQFT
ADDRESS
ELEVATION PLANS

DATE:
SEPT, 2,024

SHEET No.
A.02

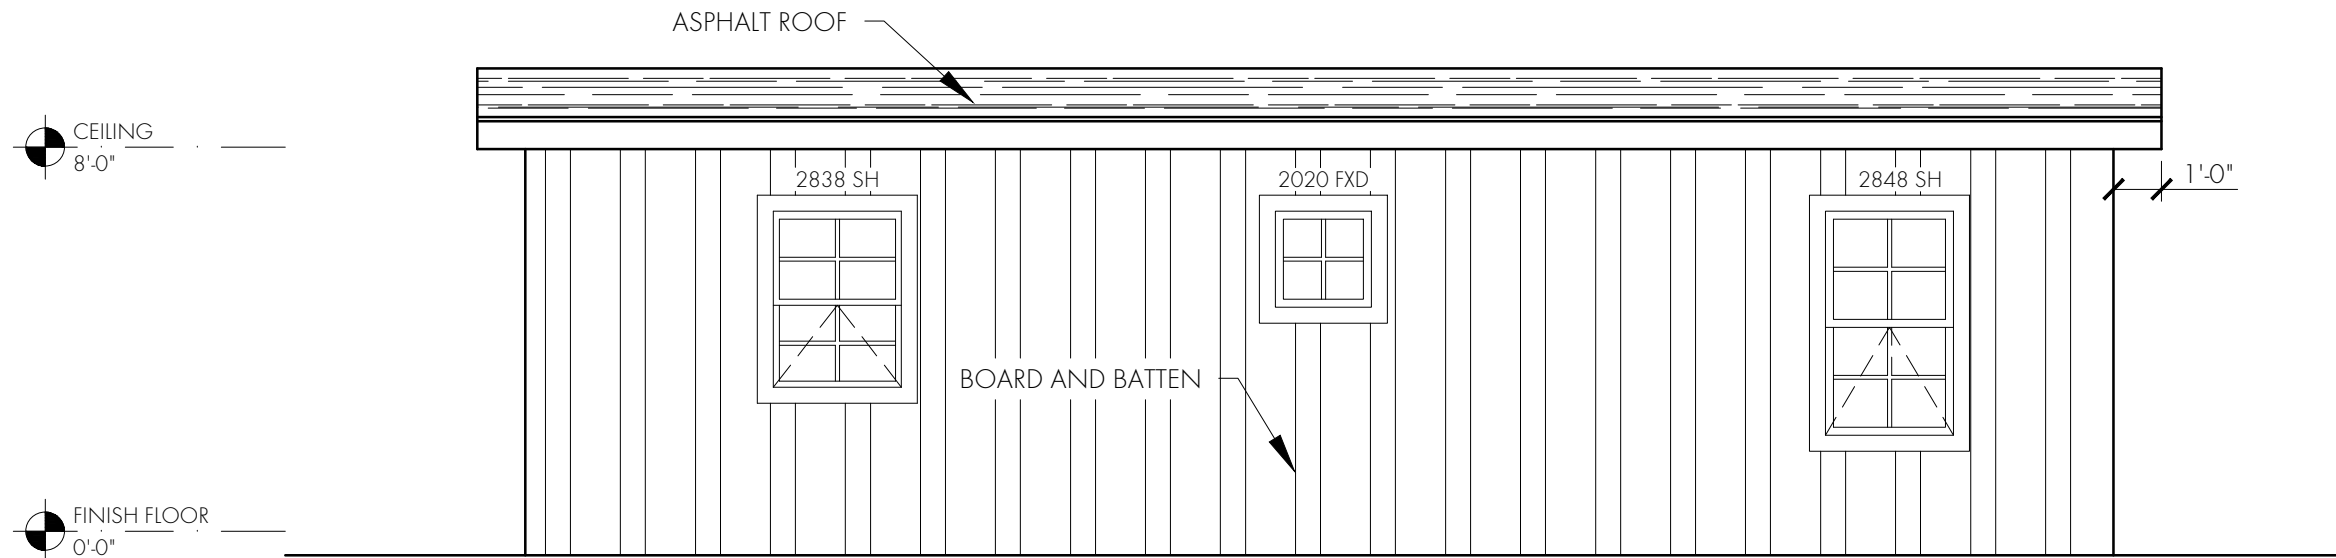

REAR ELEVATION
SCALE: 1/4"=1'-0"

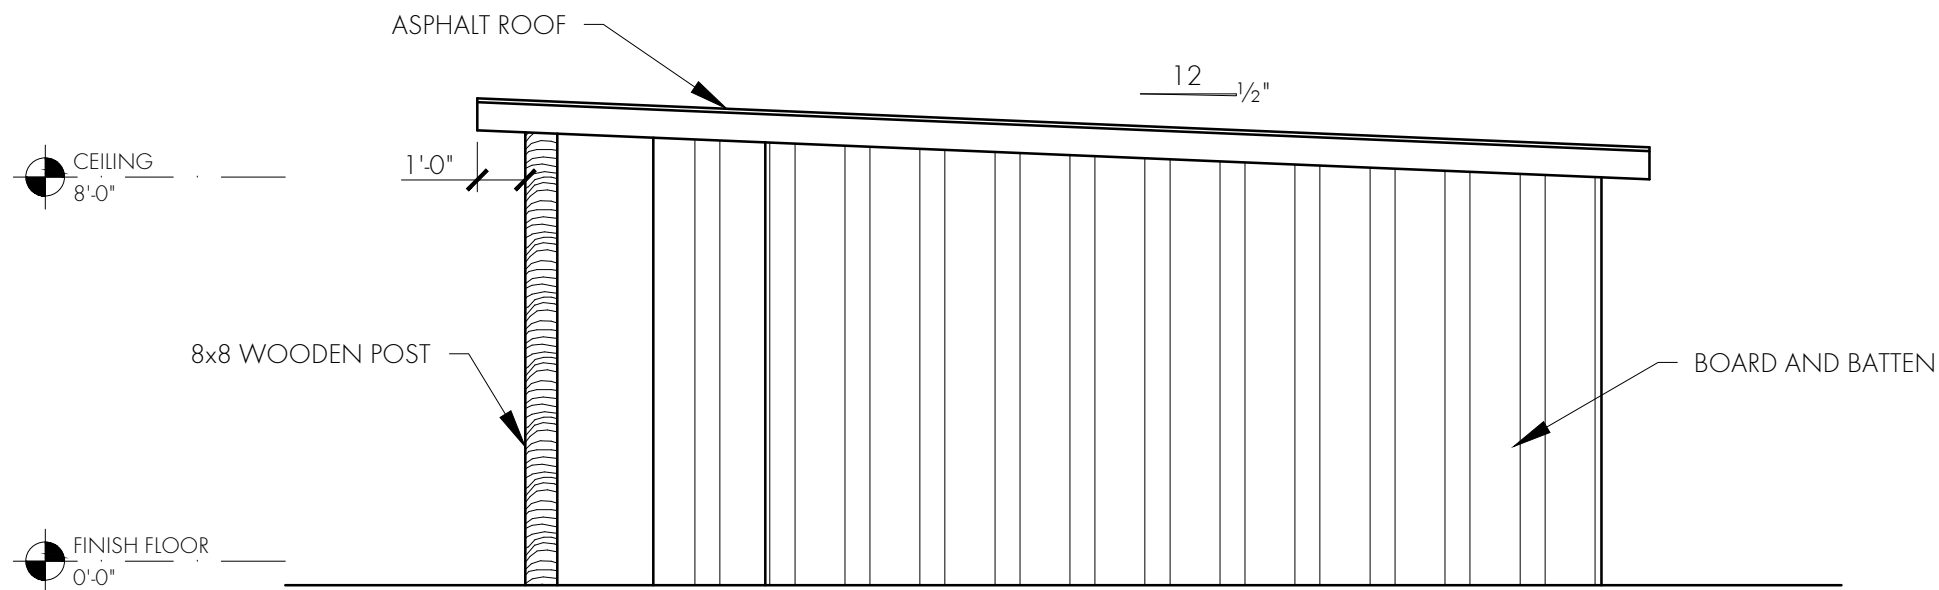

RIGHT ELEVATION
SCALE: 1/4"=1'-0"