



**CASITA FLORIDA - FLOOR PLAN**  
 SCALE: 1/4" = 1'-0"

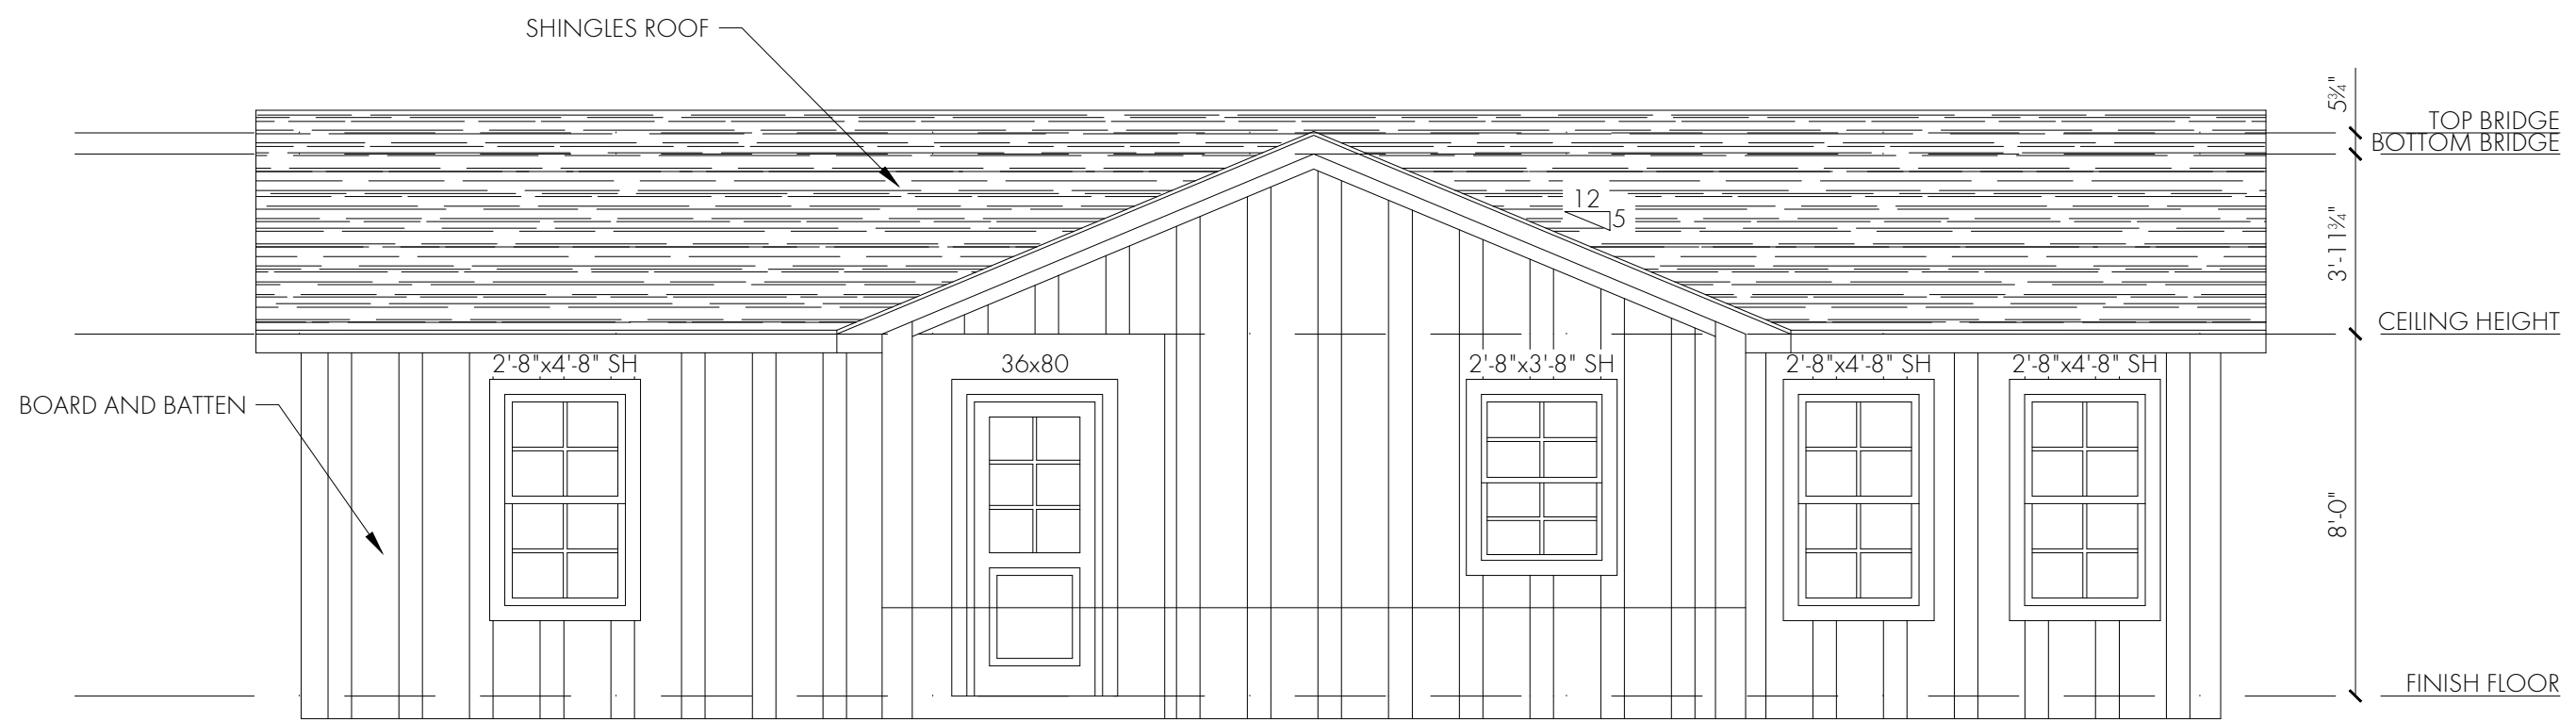

CASITA FLORIDA - FRONT ELEVATION

SCALE: 1/4" = 1'-0"

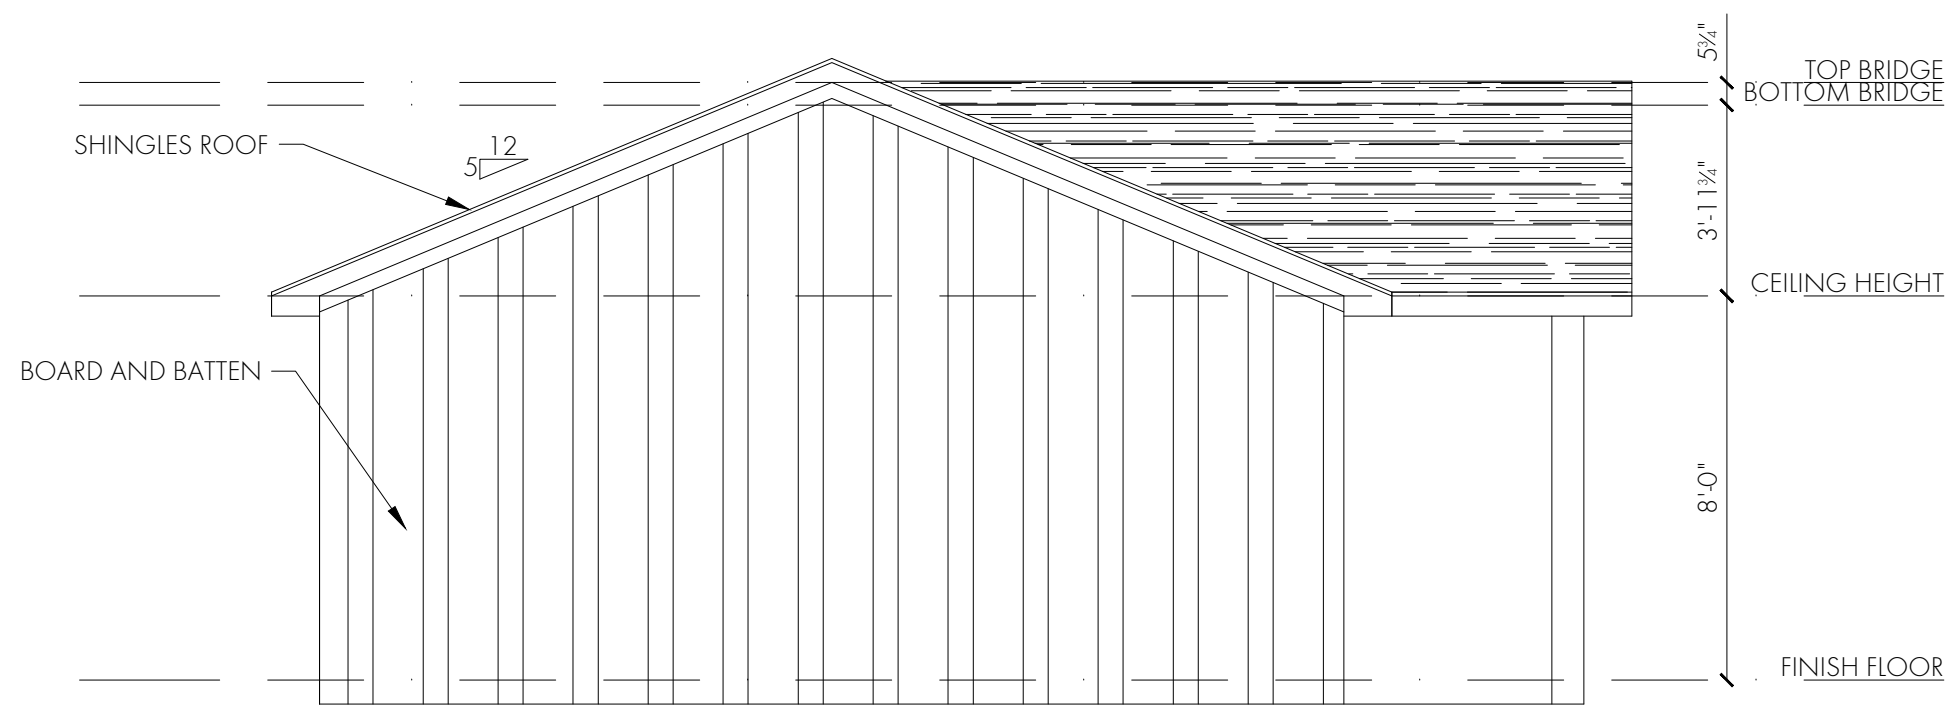

CASITA FLORIDA - LEFT ELEVATION


SCALE: 1/4" = 1'-0"

DRAWING: J.A.C.

SCALE: INDICATED


COLI STUDIO  
ADU / CASITA "FLORIDA" 887 SQFT  
ELEVATION PLANS

DATE:  
AUGUST, 2024  
SHEET No.

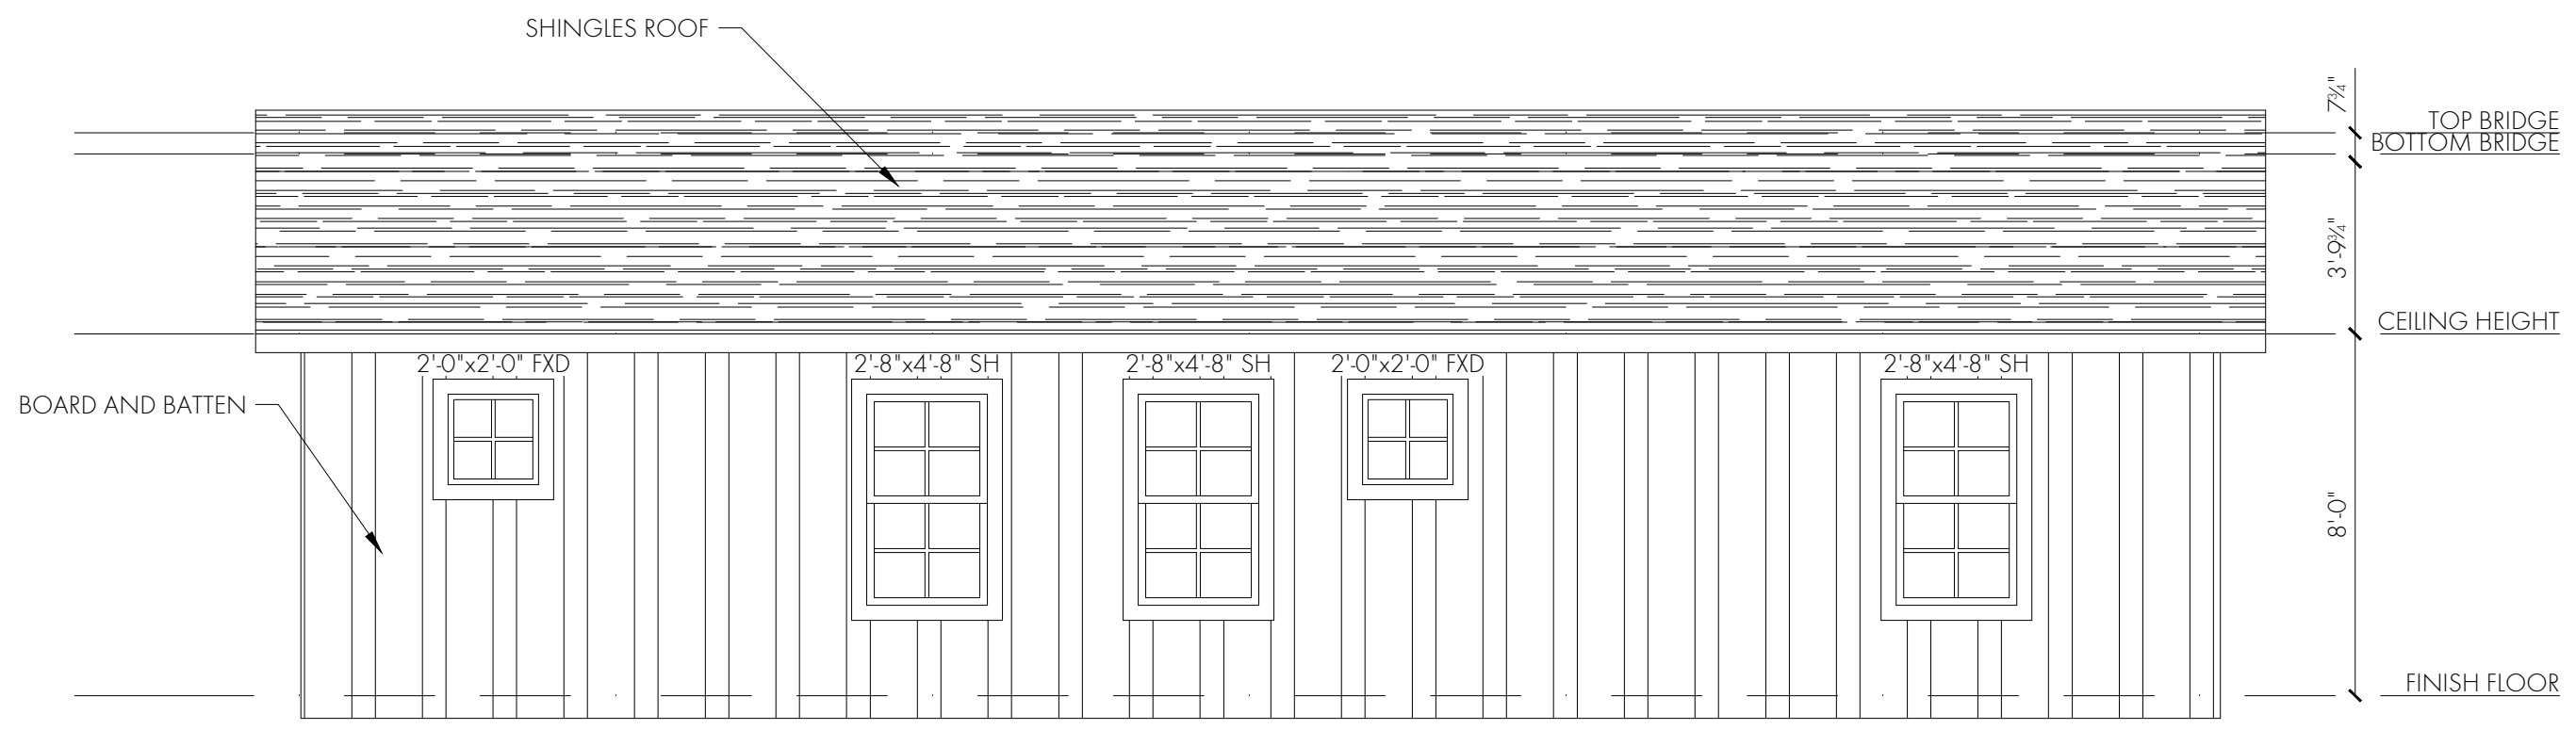

CASITA FLORIDA - REAR ELEVATION

SCALE: 1/4" = 1'-0"

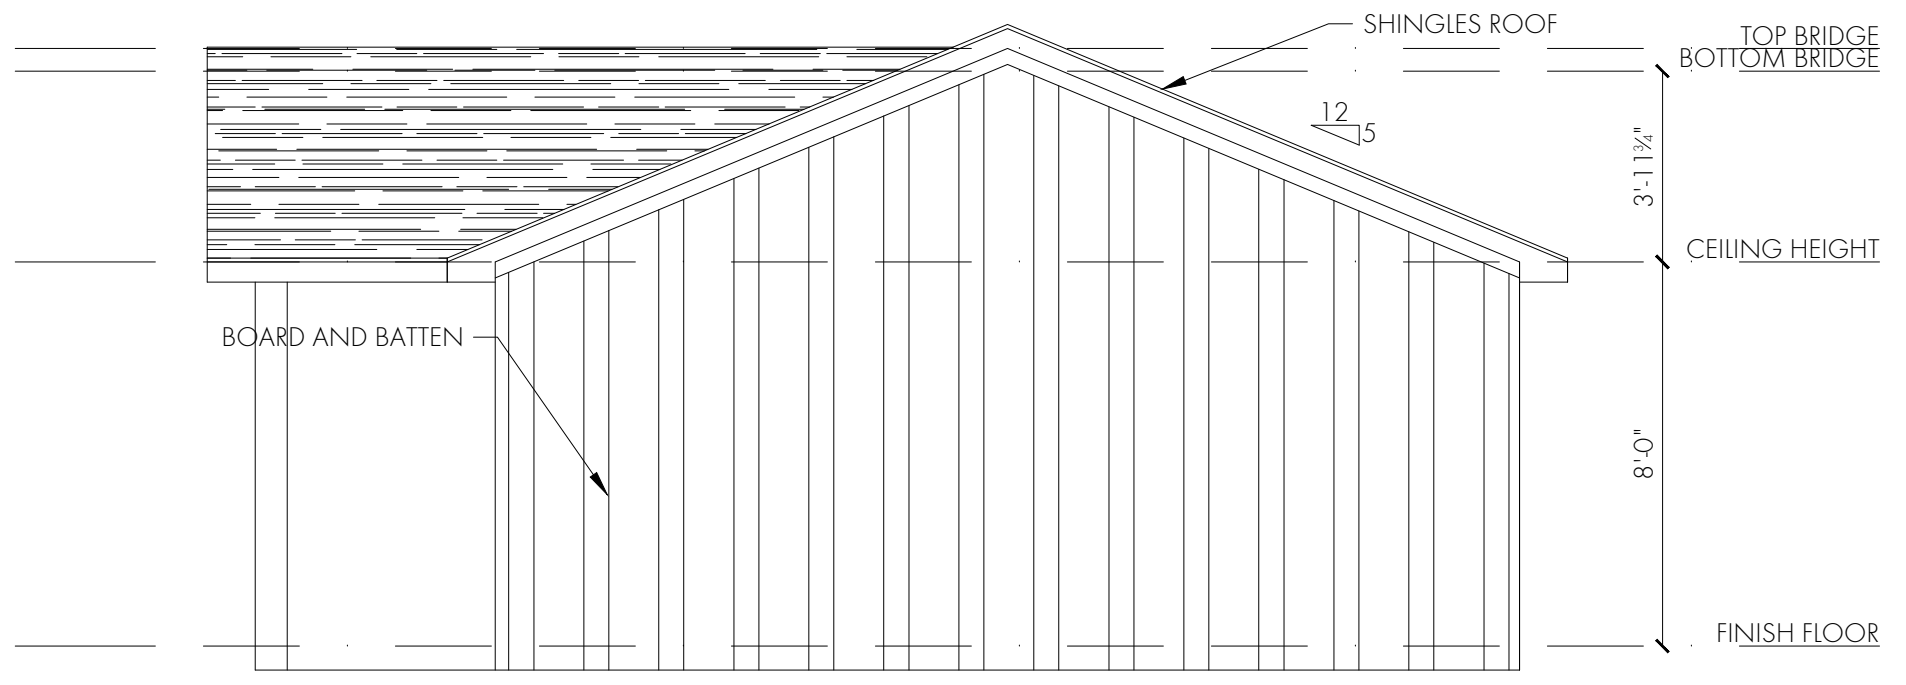

CASITA FLORIDA - RIGHT ELEVATION

SCALE: 1/4" = 1'-0"

DRAWING: J.A.C.

SCALE: INDICATED

COLI STUDIO  
ADU / CASITA "FLORIDA" 887 SQFT  
ELEVATION PLANS

DATE:  
AUGUST, 2024  
SHEET No.