




DRAWING: J.A.C.

SCALE: INDICATED

COLI STUDIO
ADU / CASITA "NEW YORK" 400 SQFT
FLOOR PLAN

DATE:
SEPT, 2024
SHEET No.

1

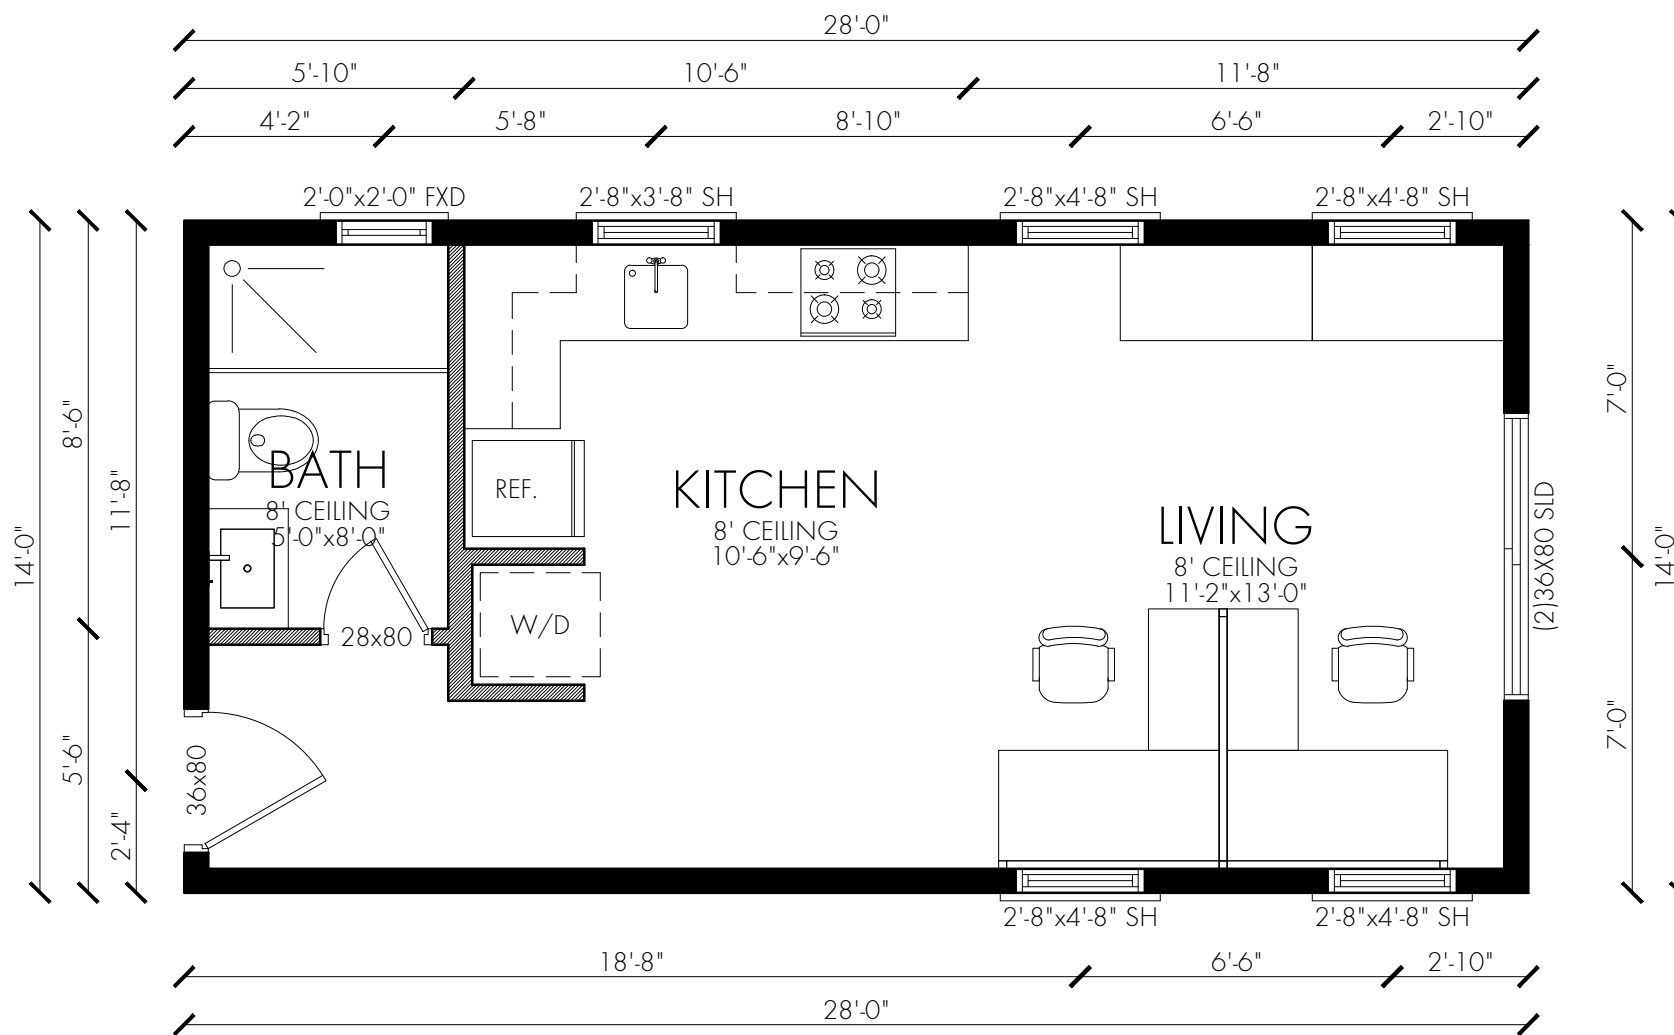

CASITA NEW YORK - FLOOR PLAN

SCALE: 1/4" = 1'-0"